

Notice of Application

City of Yellowknife
Planning & Environment

Type of Application: Development Permit/ Variance

File Information:

File #: PLDEV-2026-0204

Applicant: Dennis Urschel

Civic Address: 202 Grace Lake Blvd.

Legal Description:



Lot 23 Block 534 Plan 4452

Purpose:

Accessory Building requesting a Variance to increase the Height by 3.1m

Notice issued on August 10, 2026

Development Officer: Bassel Sleem

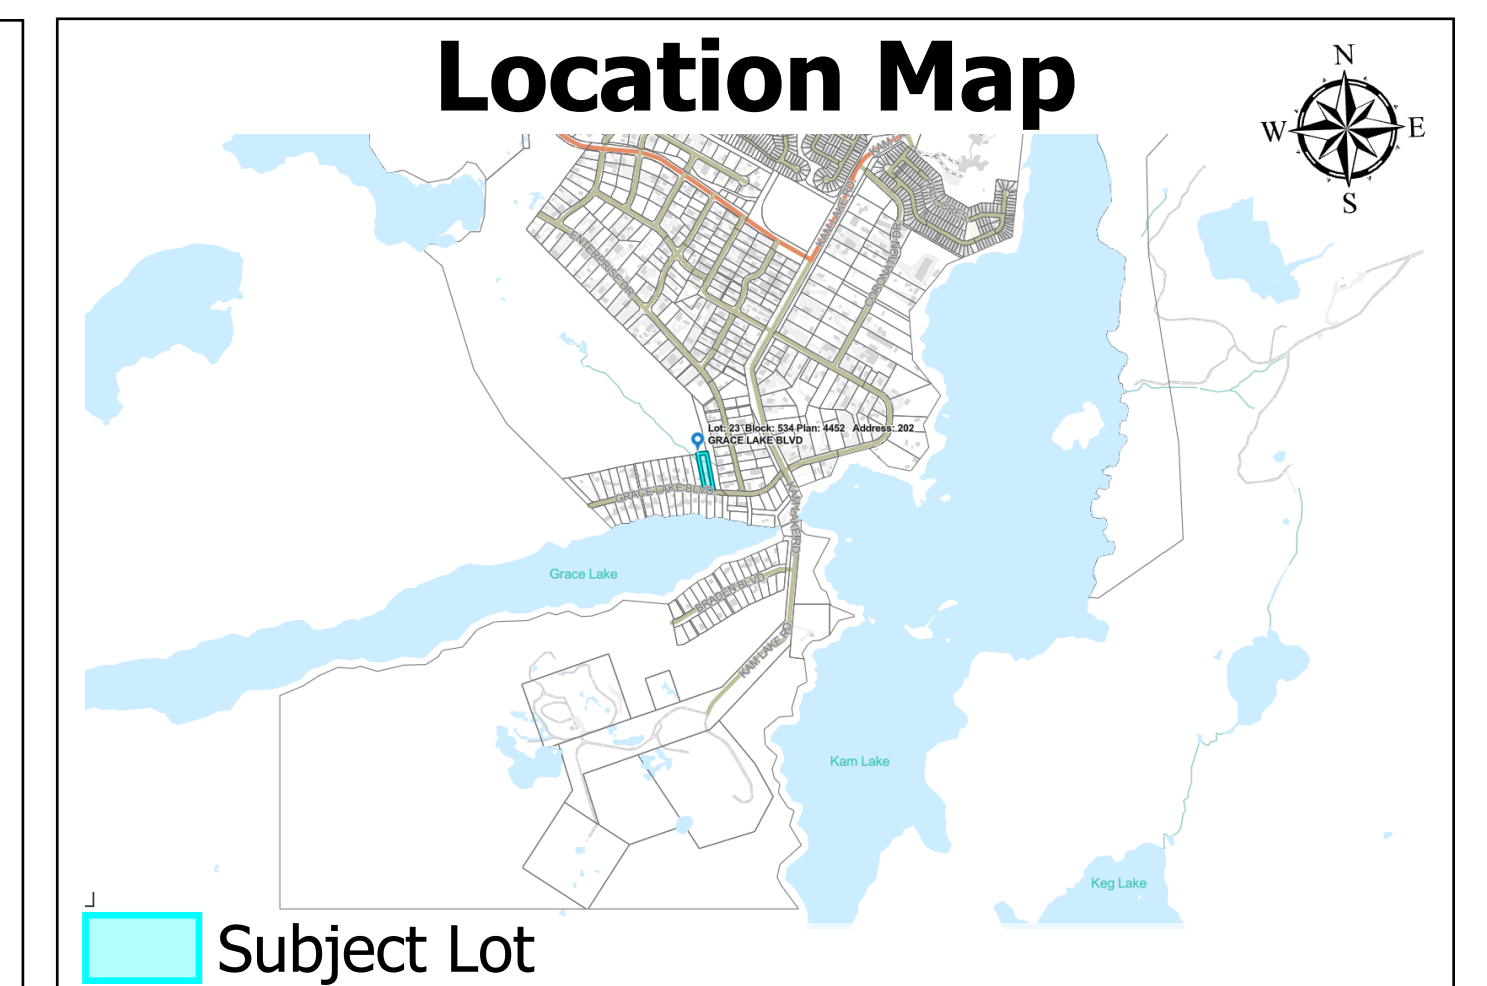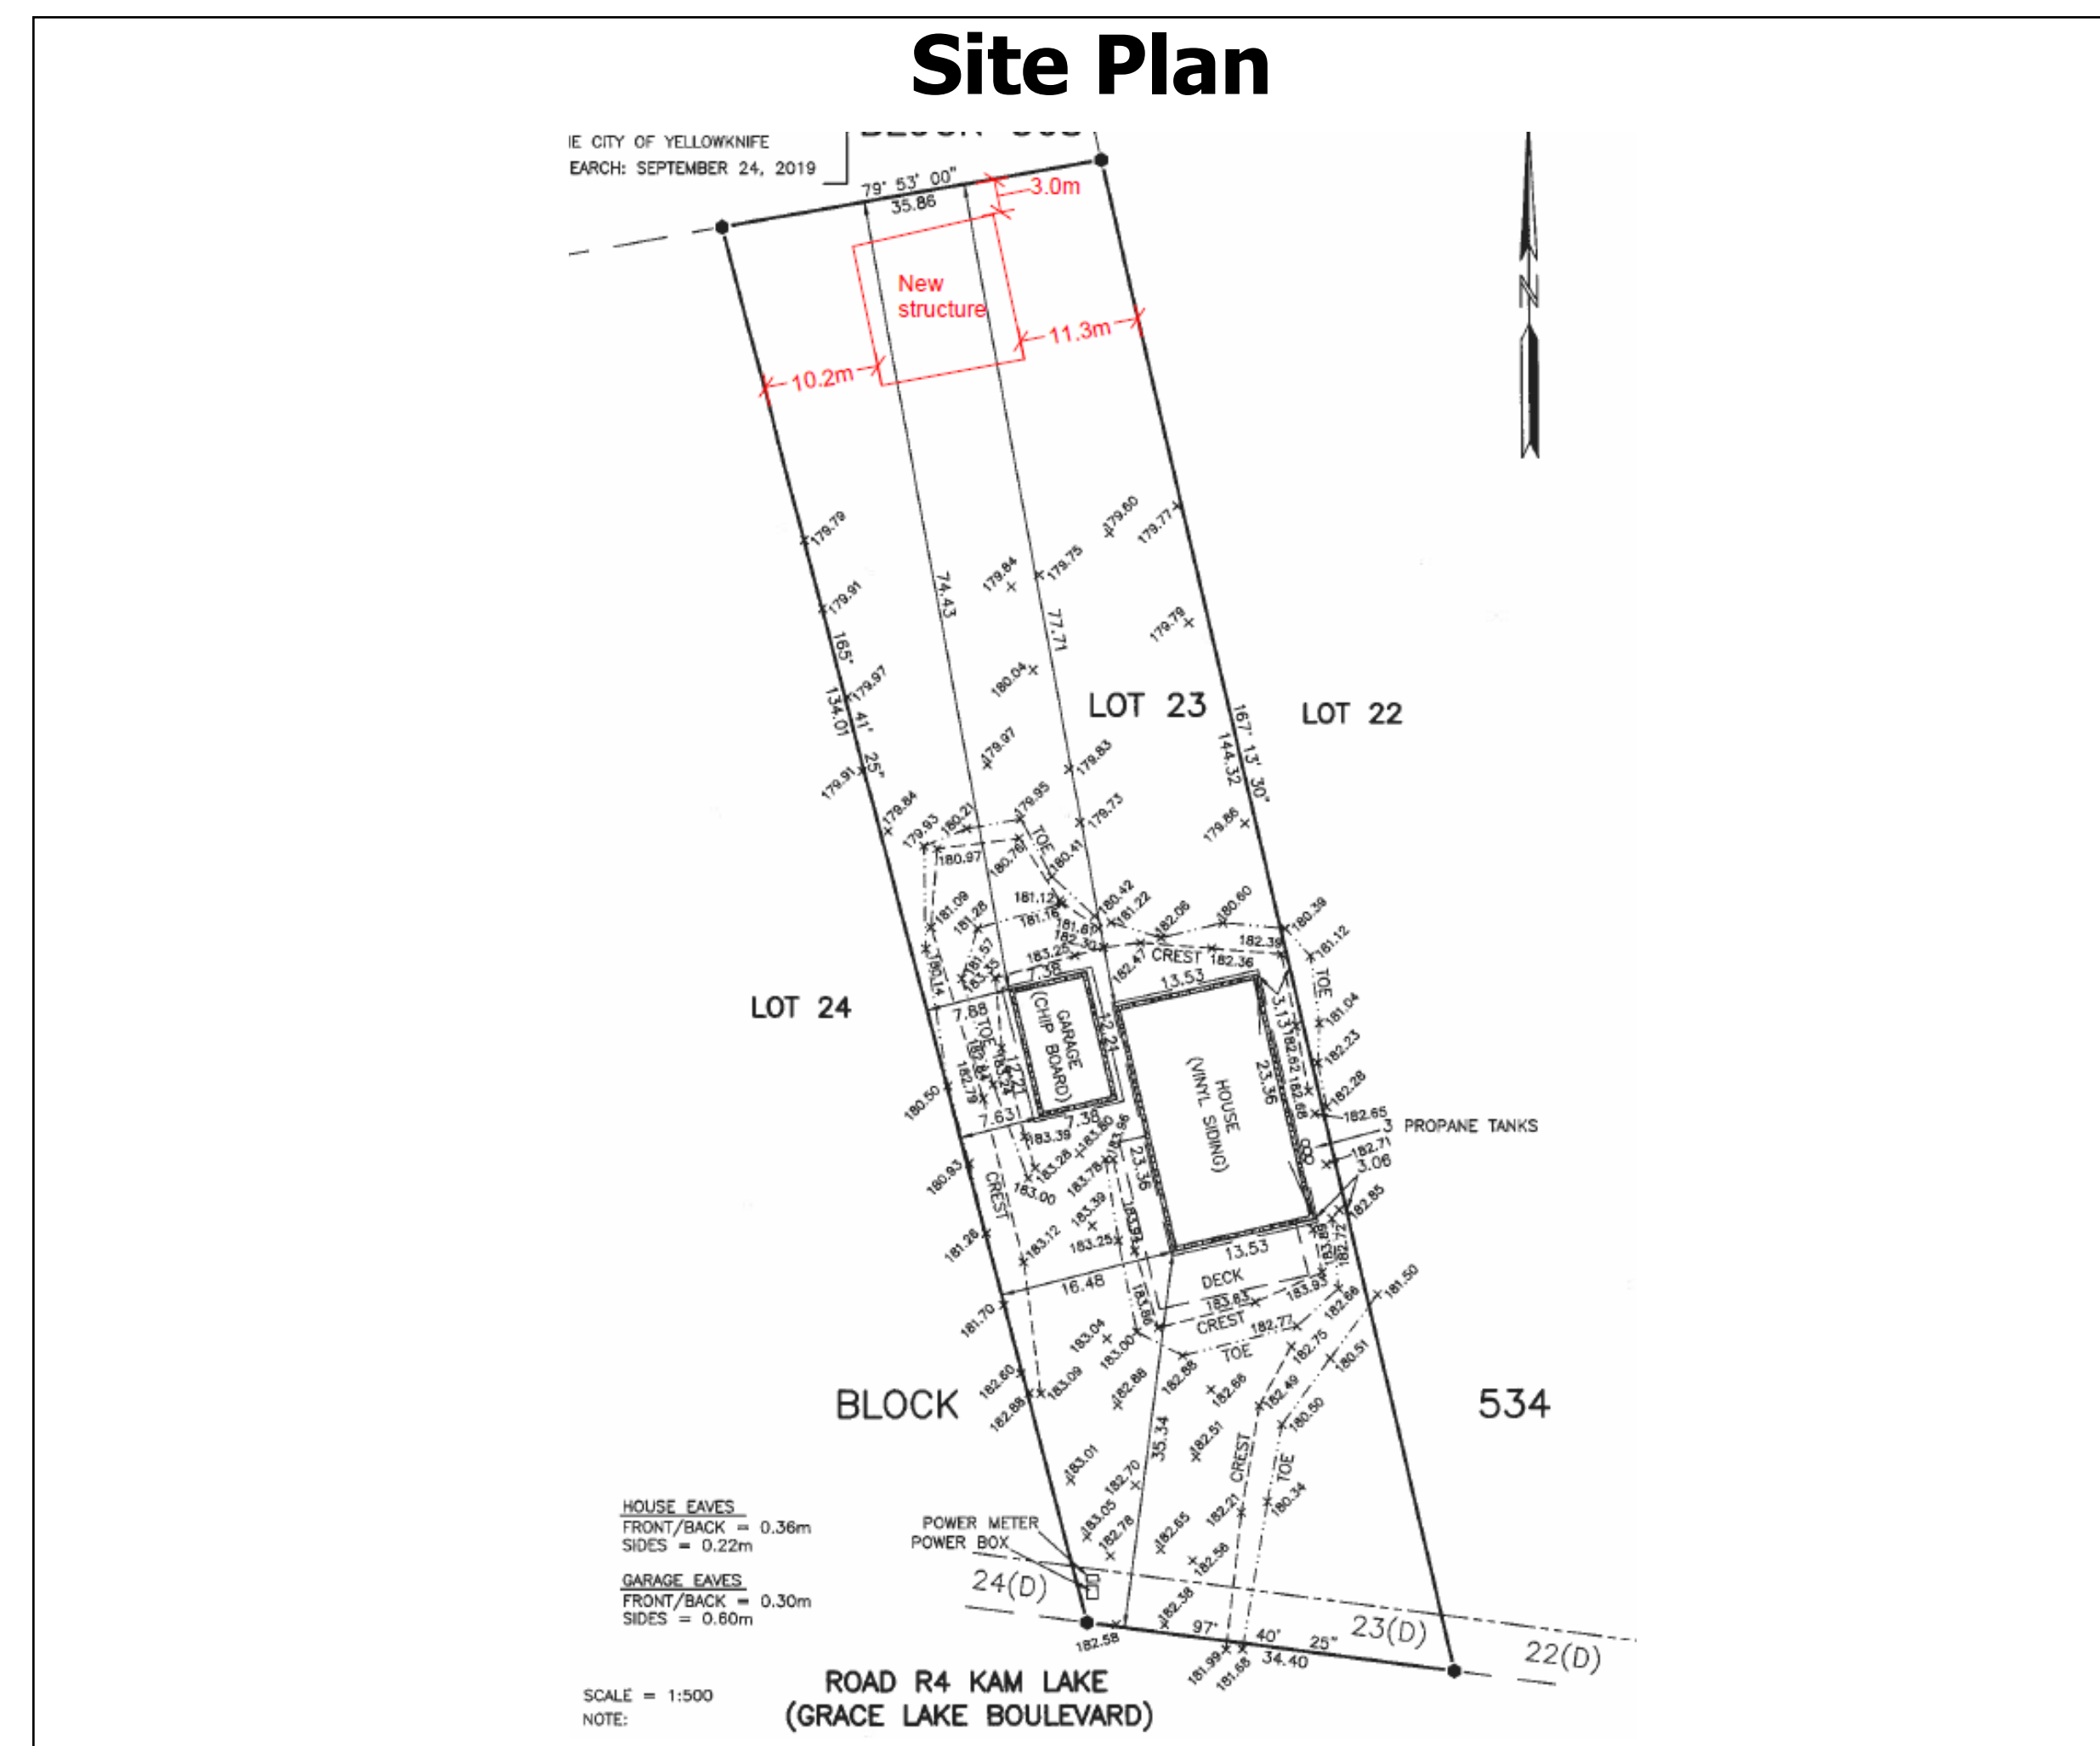

PUBLIC COMMENTS & APPLICATION INFORMATION: The City of Yellowknife, Planning and Development Department received a complete application. In order to assist the Department in its review of the proposal, you are invited to provide comments, on or before **AUGUST 24, 2026**. You can contact the Development Officer at bsleem@yellowknife.ca or 867-920-5611. Additional Information regarding the application is available for public inspection by in-person appointment or on the City's website, linked in the QR code.

