


Fence will abut inside of property line, and existing fence that neighbours behind us already installed. Porch will be connected to fence. The porch will be approximately 10m back from the property line.

Planner's Note: This is a typo and was meant to be 10cm and is what is being considered by the application.

fence is "just inside" property line: i.e., approximately 10 cm. Proposed deck abuts directly to fence.

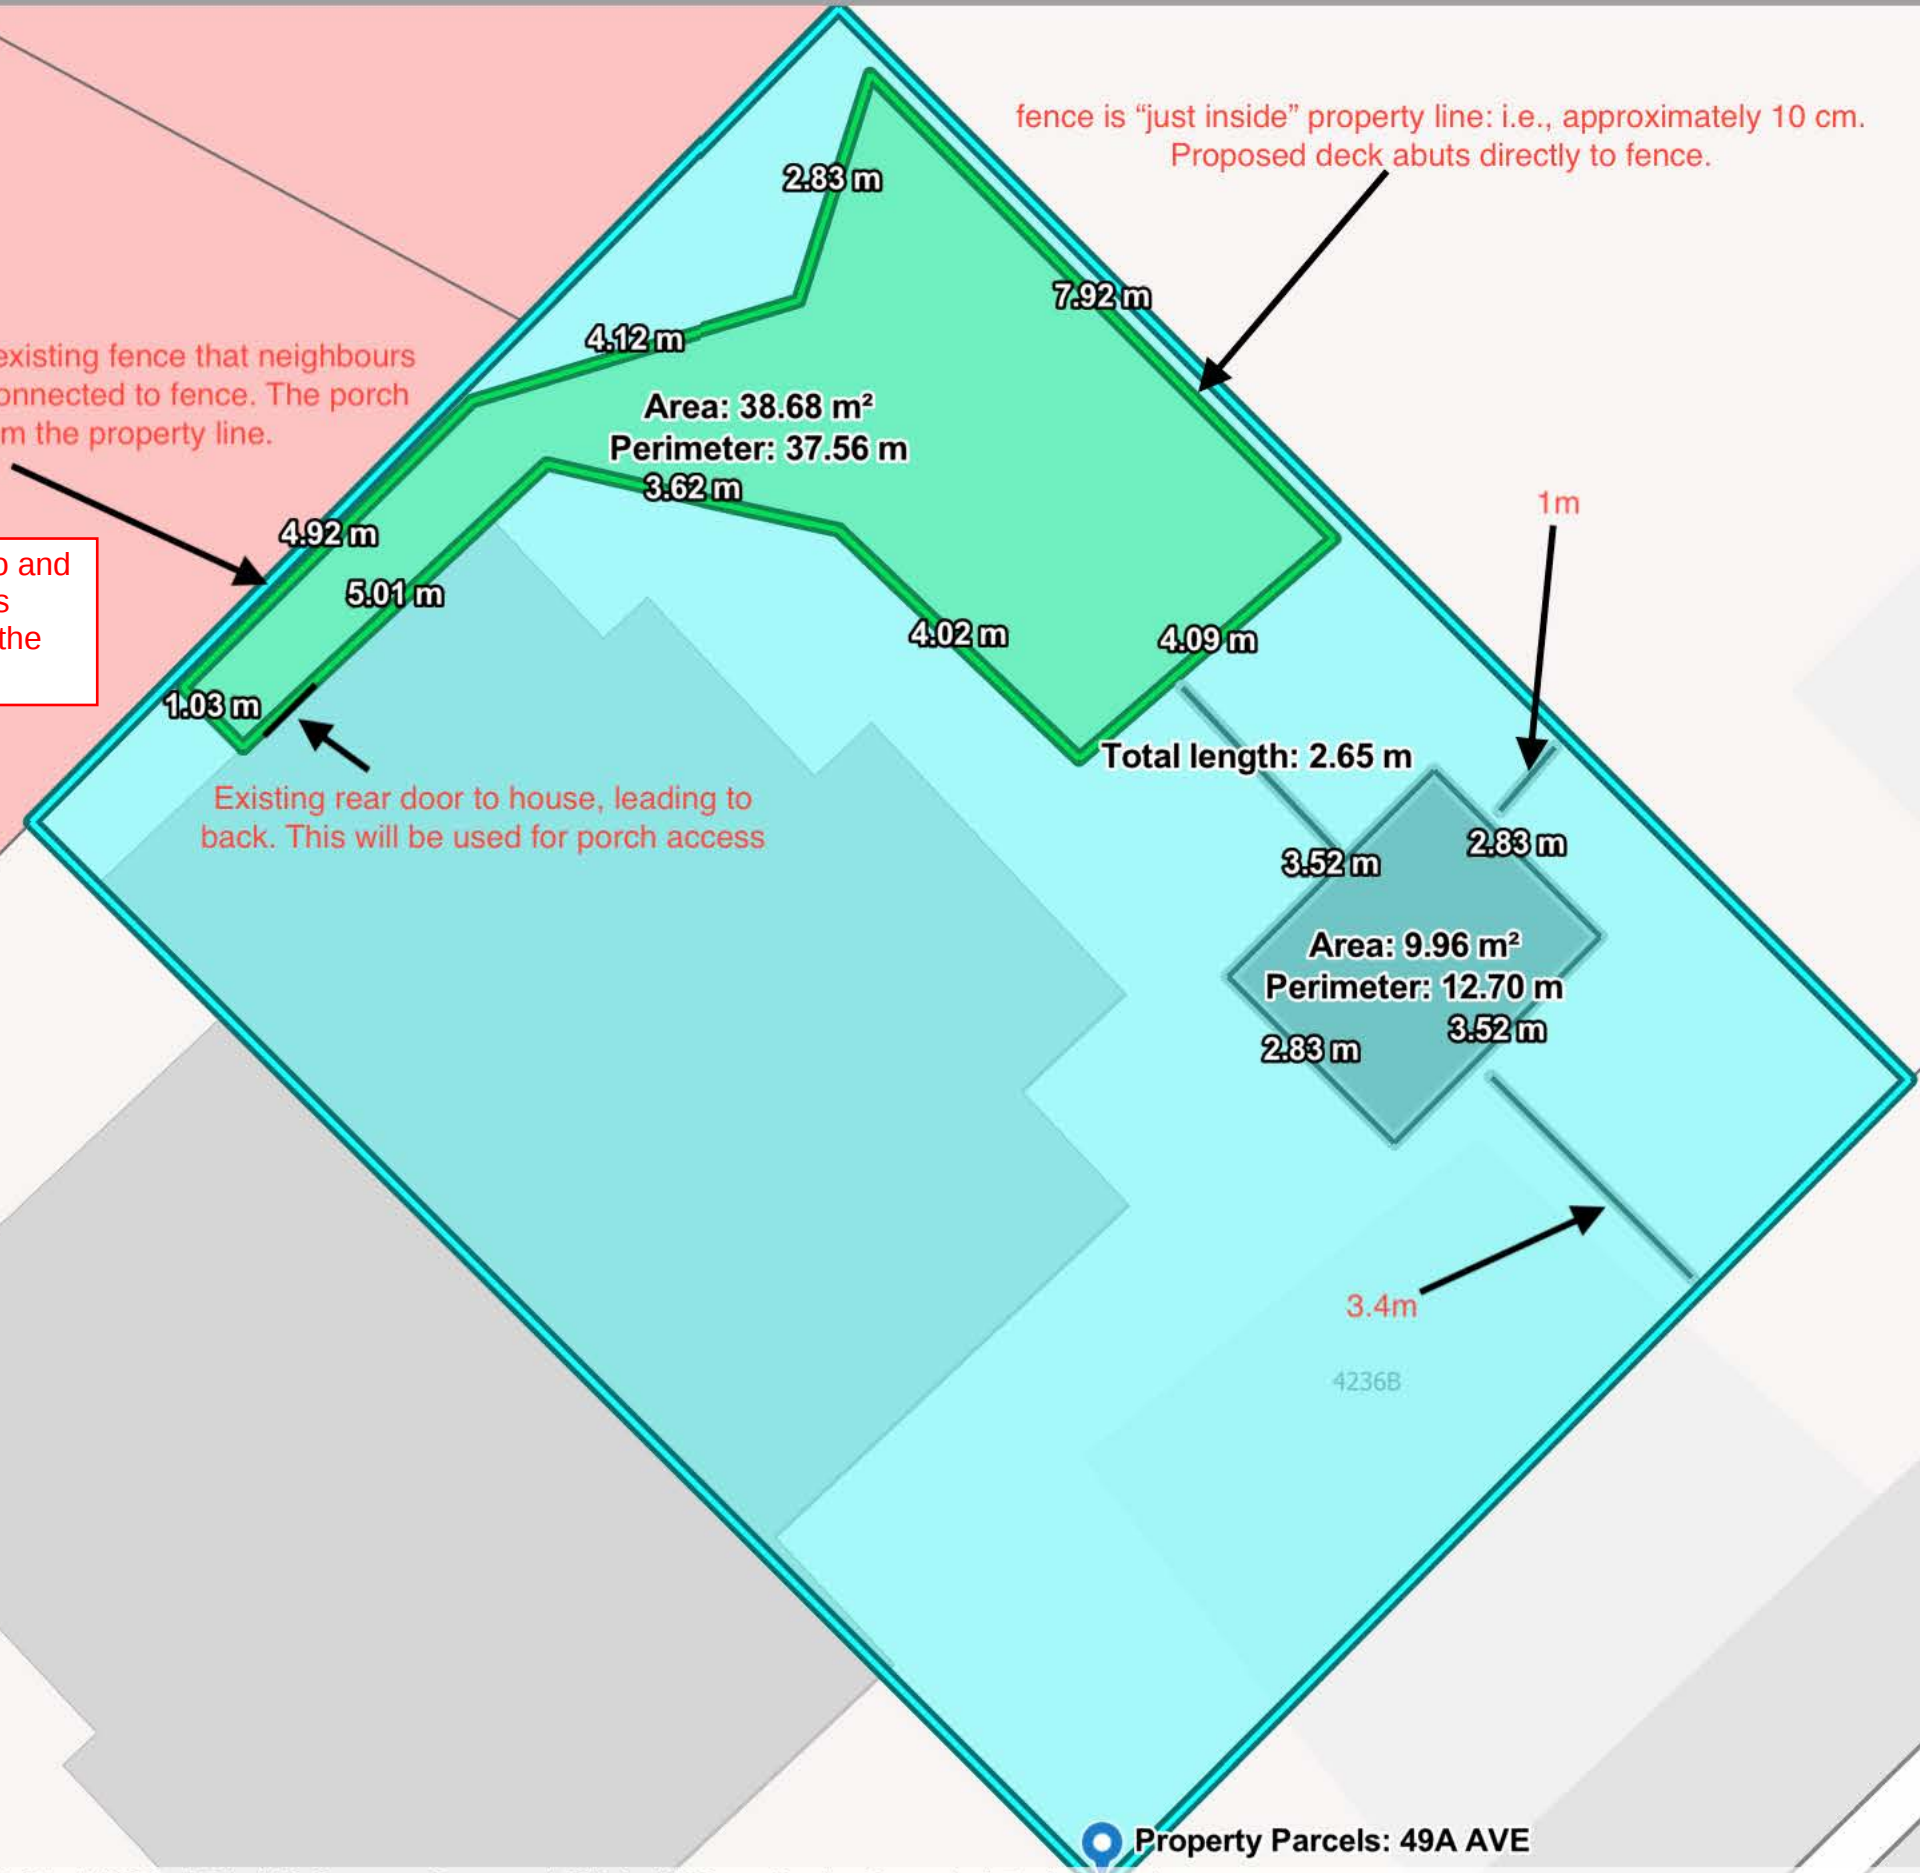

Planner's Note: The green area is the proposed deck and the gray area is the proposed Accessory Building.