

**CITY OF YELLOWKNIFE  
BY-LAW NO. 4630**

A BY-LAW of the Council of the Municipal Corporation of the City of Yellowknife in the Northwest Territories, authorizing the Municipal Corporation of the City of Yellowknife to amend City of Yellowknife Zoning By-law No. 4404, as amended.

PURSUANT TO:

- a) Sections 25 to 29 inclusive of the *Planning Act*, R.S.N.W.T., 1988, c. P-7;
- b) Due notice to the public, provision for inspection of this by-law and due opportunity for objections thereto to be heard, considered and determined; and
- c) The approval of the Minister of Municipal and Community Affairs, certified hereunder.

WHEREAS the Municipal Corporation of the City of Yellowknife has enacted Zoning By-law No. 4404, as amended;

AND WHEREAS the Municipal Corporation of the City of Yellowknife wishes to amend Zoning By-law No. 4404, as amended;

NOW THEREFORE, THE COUNCIL OF THE MUNICIPAL CORPORATION OF THE CITY OF YELLOWKNIFE, in regular session duly assembled, hereby enacts as follows:

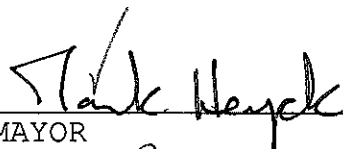
**APPLICATION**

- 1. THAT By-law No. 4404, as amended, of the Municipal Corporation of the City of Yellowknife, is hereby amended by:
  - A) Amending Schedule 1 of Zoning By-law No. 4404, as amended, in accordance with Schedule A attached hereto and forming part of this by-law.

**EFFECT**

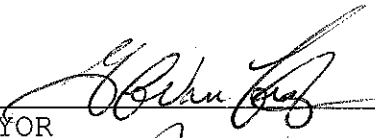
2. THAT this by-law shall come into effect upon receiving Third Reading and otherwise meets the requirements of Section 75 of the *Cities, Towns and Villages Act*.

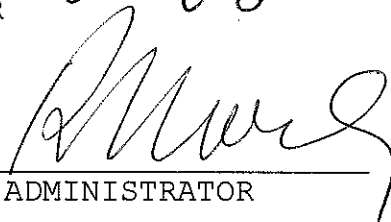
READ a First Time this 26 day of APRIL, A.D. 2011.

  
MAYOR

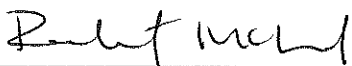
  
CITY ADMINISTRATOR

READ a Second Time this 9 day of May, A.D. 2011.

  
MAYOR

  
CITY ADMINISTRATOR

APPROVED by the Minister of Municipal and Community Affairs of the Northwest Territories this 9 day of June, A.D. 2011.

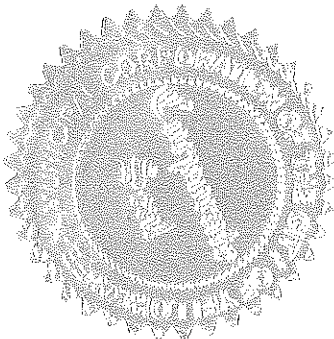
  
MINISTER  
MUNICIPAL AND COMMUNITY  
AFFAIRS

READ a Third Time and Finally Passed this 27 day of  
JUNE A.D., 2011.

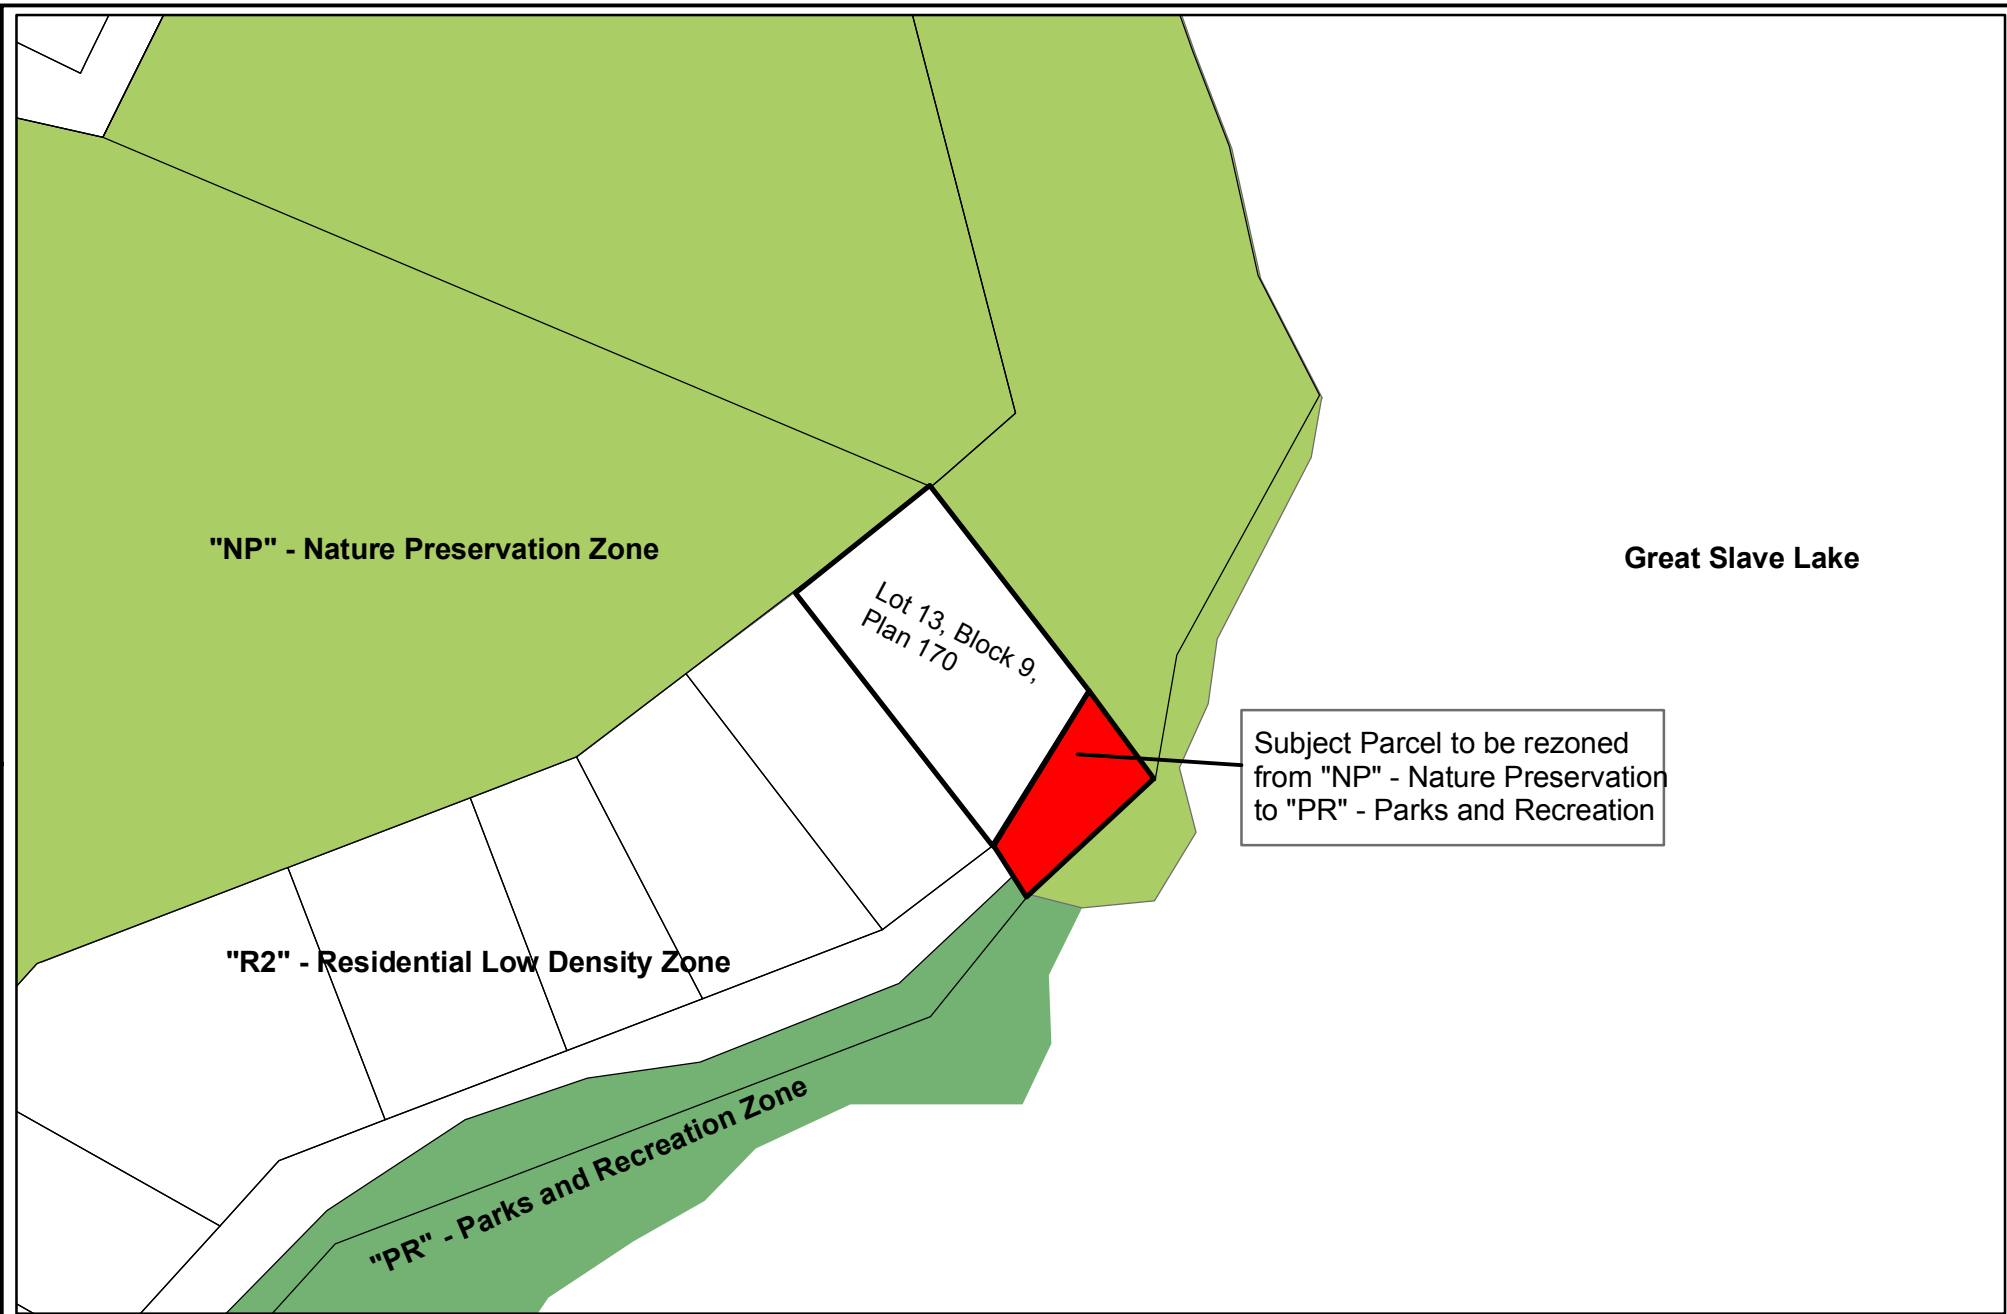
  
MAYOR

  
CITY ADMINISTRATOR

I hereby certify that this by-law has been made in accordance with the requirements of the *Cities, Towns and Villages Act* and the by-laws of the Municipal Corporation of the City of Yellowknife.



  
CITY ADMINISTRATOR



**City Of Yellowknife**  
*Planning and Lands Division*

PROJECT:  
 Lot 13, Block 9 Adjacent Lot Rezoning Amendment

TITLE:  
 Schedule A: By-law No. 4630

SCALE: 1:937	CREATED BY: <i>D. Lake</i>
FILE: <i>ScheduleA</i>	
DATE: <i>March 31, 2011</i>	