



CITY OF YELLOWKNIFE

BY-LAW NO. 5105

BZ 381

A BY-LAW of the Council of the Municipal Corporation of the City of Yellowknife in the Northwest Territories, to amend Zoning By-law No. 5045, as amended.

PURSUANT TO

- a) Sections 12, 14, 15, 18 of the Community Planning and Development Act S.N. W. T. 2011, c.22;
- b) Due notice to the public, provision for inspection of this by-law and due opportunity for objections thereto to be heard, considered and determined.

WHEREAS the Council of the Municipal Corporation of the City of Yellowknife has enacted Zoning By-law No. 5045, as amended;

AND WHEREAS the Council of the Municipal Corporation of the City of Yellowknife wishes to amend Zoning By-law No. 5045, as amended;

NOW, THEREFORE, THE COUNCIL OF THE MUNICIPAL CORPORATION OF THE CITY OF YELLOWKNIFE, in regular sessions duly assembled, enacts as follows:

APPLICATION

1. That Zoning By-law No. 5045 be amended as follows:
 - a. Rezoning Lots 1, Block 119, Plan 634, Lots 2, Block 119, Plan 634, Part of Lot 1-1 Block 119, Plan 1192 and a Part of Lane (Road Plan 85), from PR – Parks and Recreation to RI-1 – Residential Intensification.
 - b. Amending schedule No. 1 to Zoning By-law 5045, as amended, in accordance with Schedule A attached hereto and forming part of this by-law.

EFFECT

2. That this by-law shall come into effect upon receiving Third Reading and otherwise meets the requirements of Section 75 of the *Cities, Towns and Villages Act*.

Read a First time this 28 day of April, A.D. 2025.

<Original Signed by the Deputy Mayor>

Mayor

<Original Signed by the City Manager>

City Manager

Read a Second Time this 12 day of May, A.D. 2025.

<Original Signed by the Mayor>

Mayor

<Original Signed by the City Manager>

City Manager

Read a Third Time and Finally Passed this 12 day of May, A.D., 2025.

<Original Signed by the Mayor>

Mayor

<Original Signed by the City Manager>


City Manager


I hereby certify that this by-law has been made in accordance with the requirements of the *Cities, Towns and Villages Act* and the by-laws of the Municipal Corporation of the City of Yellowknife.

<Original Signed by the City Manager>

City Manager

CITY OF YELLOWKNIFE
BY-LAW NO. 5105
Schedule A

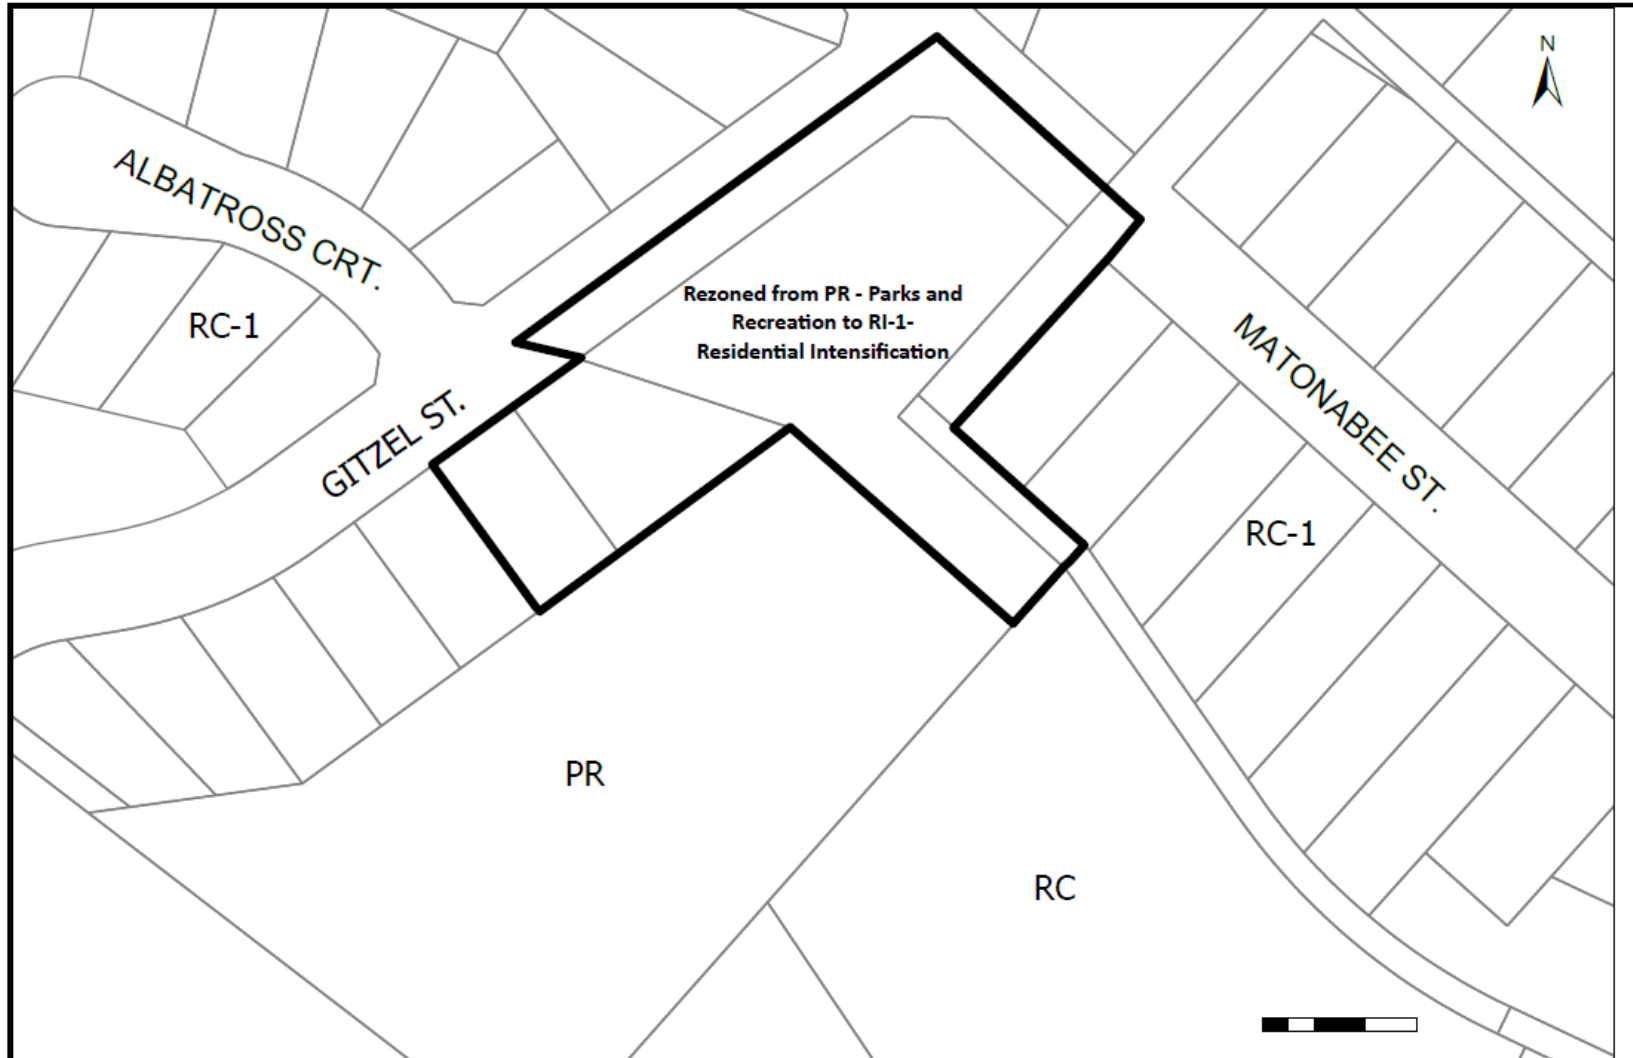

| | | |
|--|--------------------------------------|--|
|  CITY OF YELLOWKNIFE Planning & Development | Project: By-law No. 5105 (Gitzel St) | FILE: PL-2025-0031 |
| | Title: Schedule - A | Scale: 1:500 Created By: NK 5/08/25 |