

# Notice of Application

City of Yellowknife  
Planning & Environment

## Type of Application: Development Permit

### File Information:

**File #:** PLDEV-2026-0069

**Applicant:** ARCAN Construction Ltd.

**Civic Address:** 112, 114, 116 Falcon Road


**Legal Description:** Lots 51-53 Block 907 Plan 4250

**Purpose:** Temporary Use - Heavy Industrial, for less than 8 months.

Notice issued on May 7, 2026

**Development Officer:** Eli Smith

### Site Plan

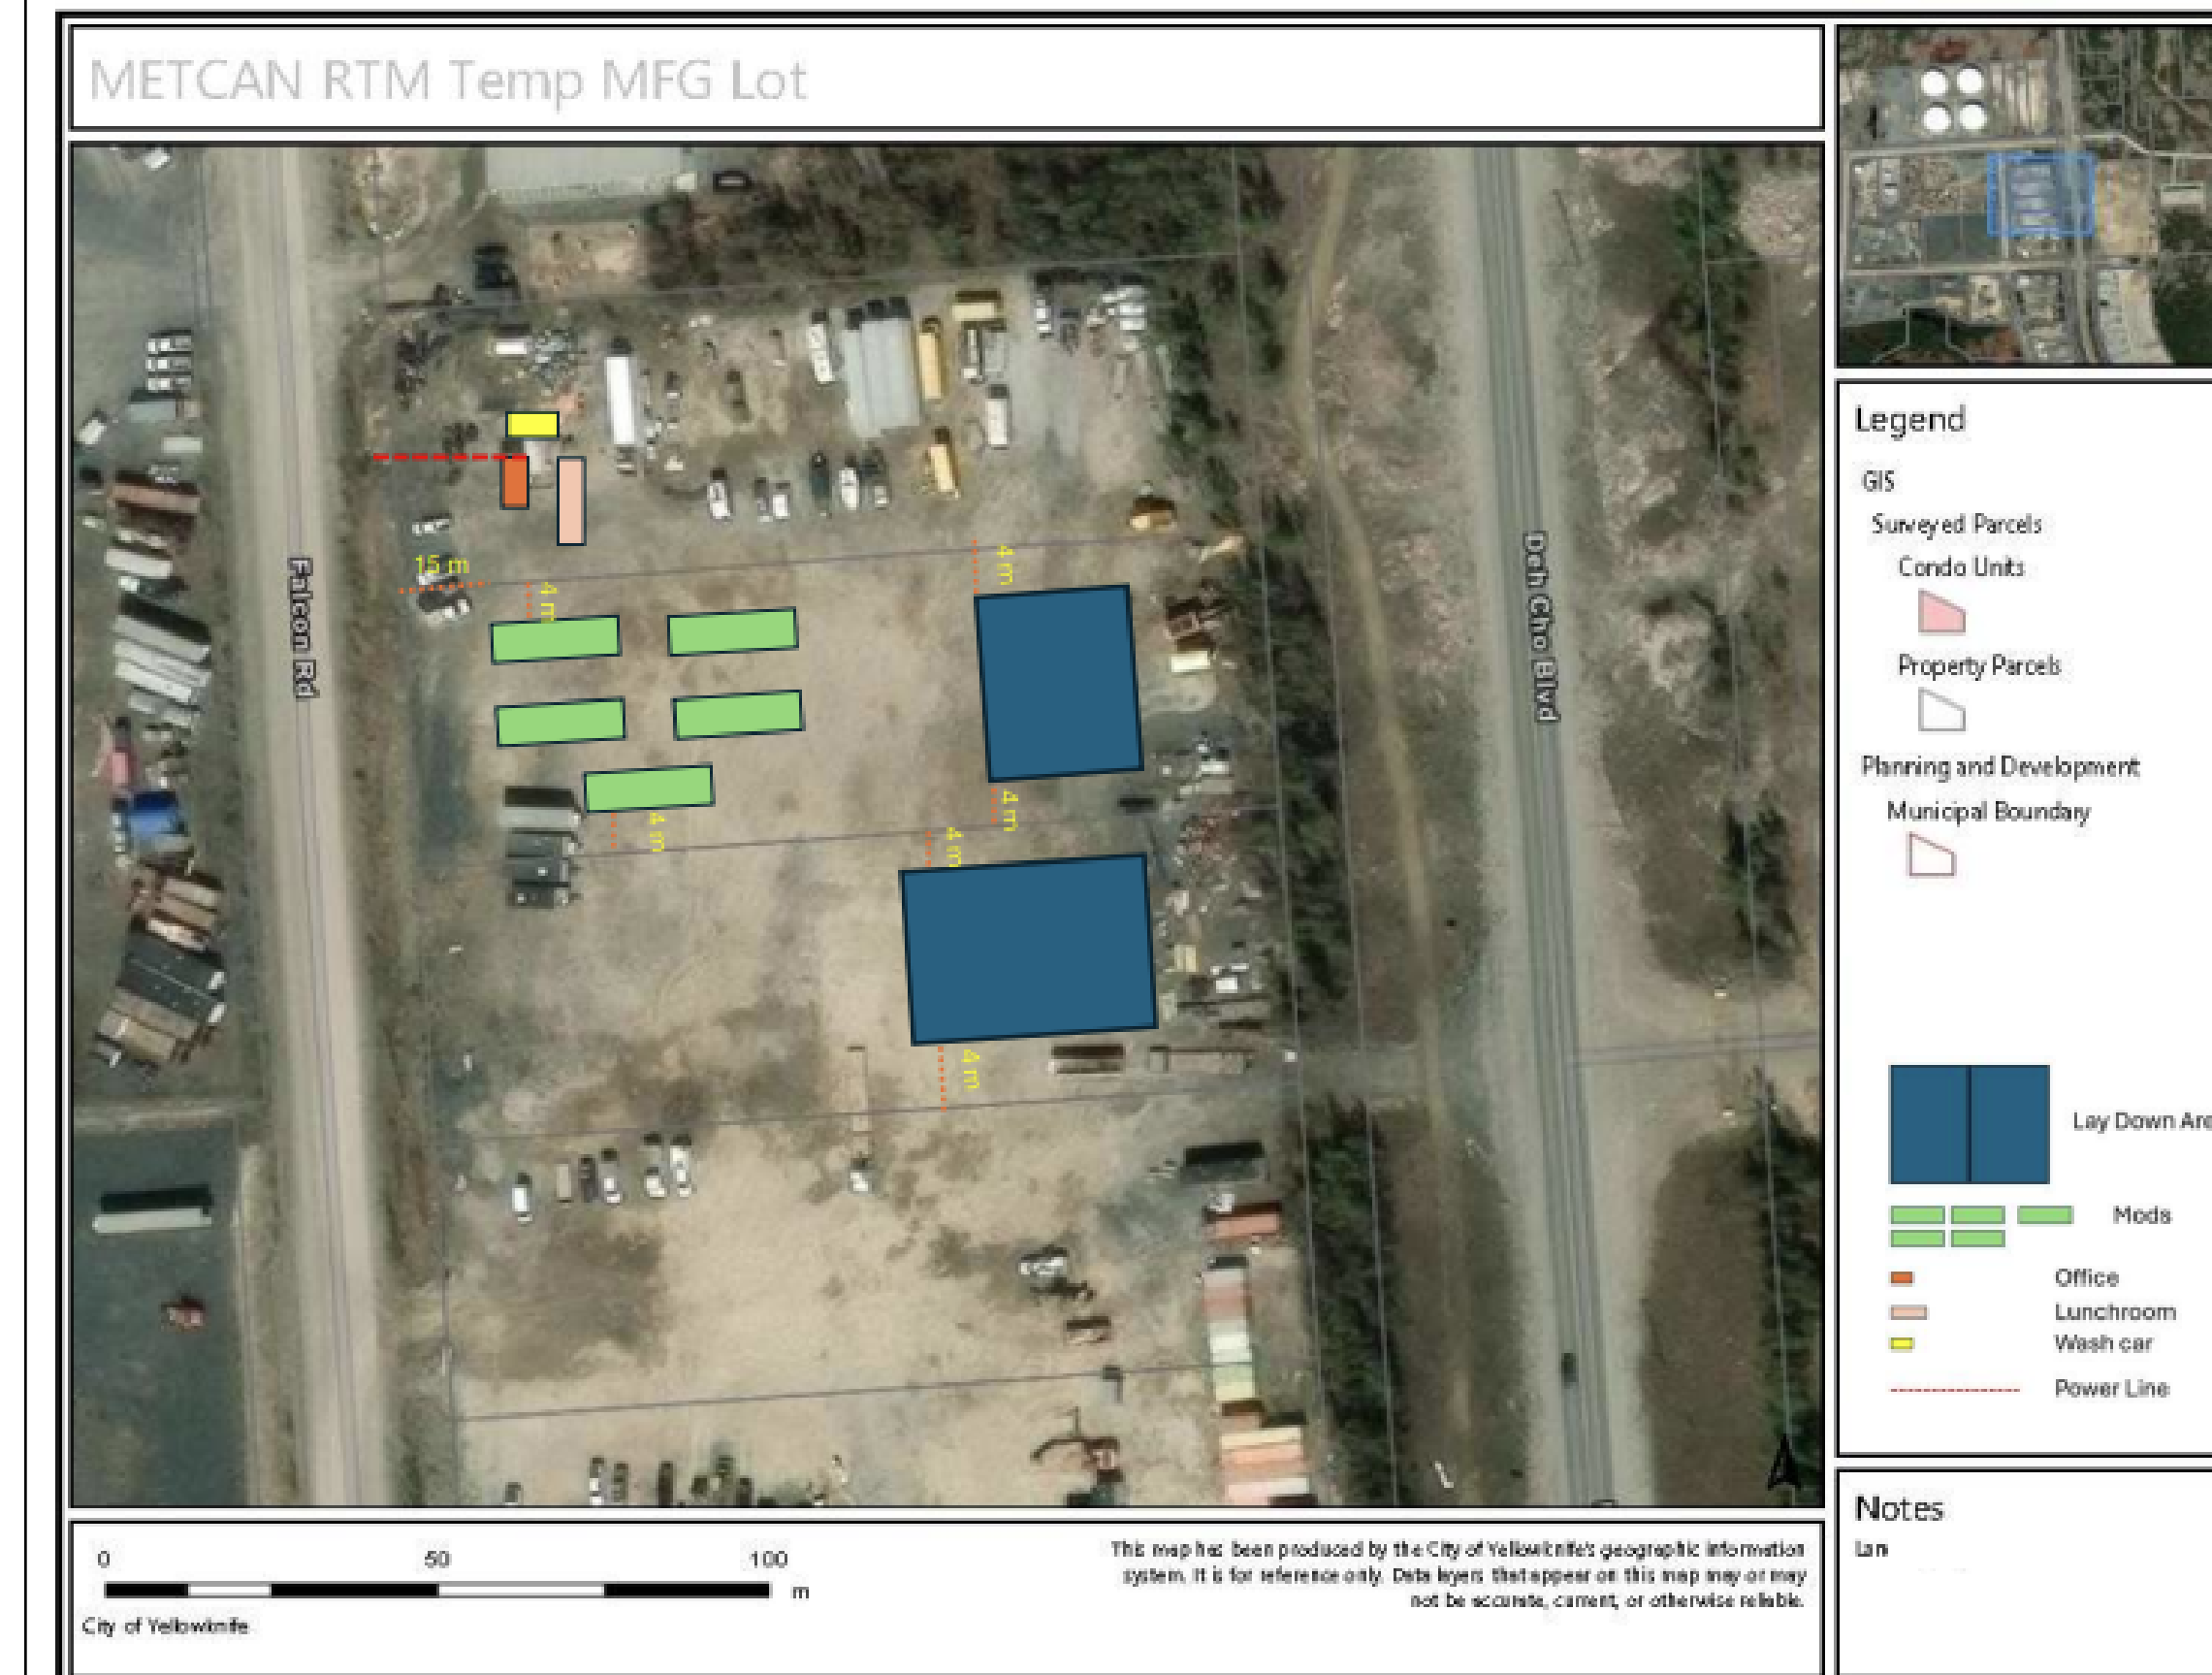

### Location Map



**PUBLIC COMMENTS & APPLICATION INFORMATION:** The City of Yellowknife, Planning and Development Department received a complete application. In order to assist the Department in its review of the proposal, you are invited to provide comments, on or before **May 21, 2026**. You can contact the Development Officer at [esmith@yellowknife.ca](mailto:esmith@yellowknife.ca) or 867-920-5690. Additional Information regarding the application is available for public inspection by in-person appointment or on the City's website, linked in the QR code.

