


Planner's Note: The Fascia Sign will be illuminated. The Business Frontage of the ground floor of the side of the building to which the sign will be affixed to is 2.44m by 18.288m. The total percentage of the ground floor frontage compared to the sign is 39%. Therefore, the sign must comply with Section 7.9.7 regulations for Fascia Signs.

Development Permit # PLDEV-2026-0070

Verified April 14, 2026 (Page 1 of 1)

Development Officer Eli Smith

**FACE REPLACEMENTS**  
White Trans. Panaflex Face  
Applied Vinyl Graphics

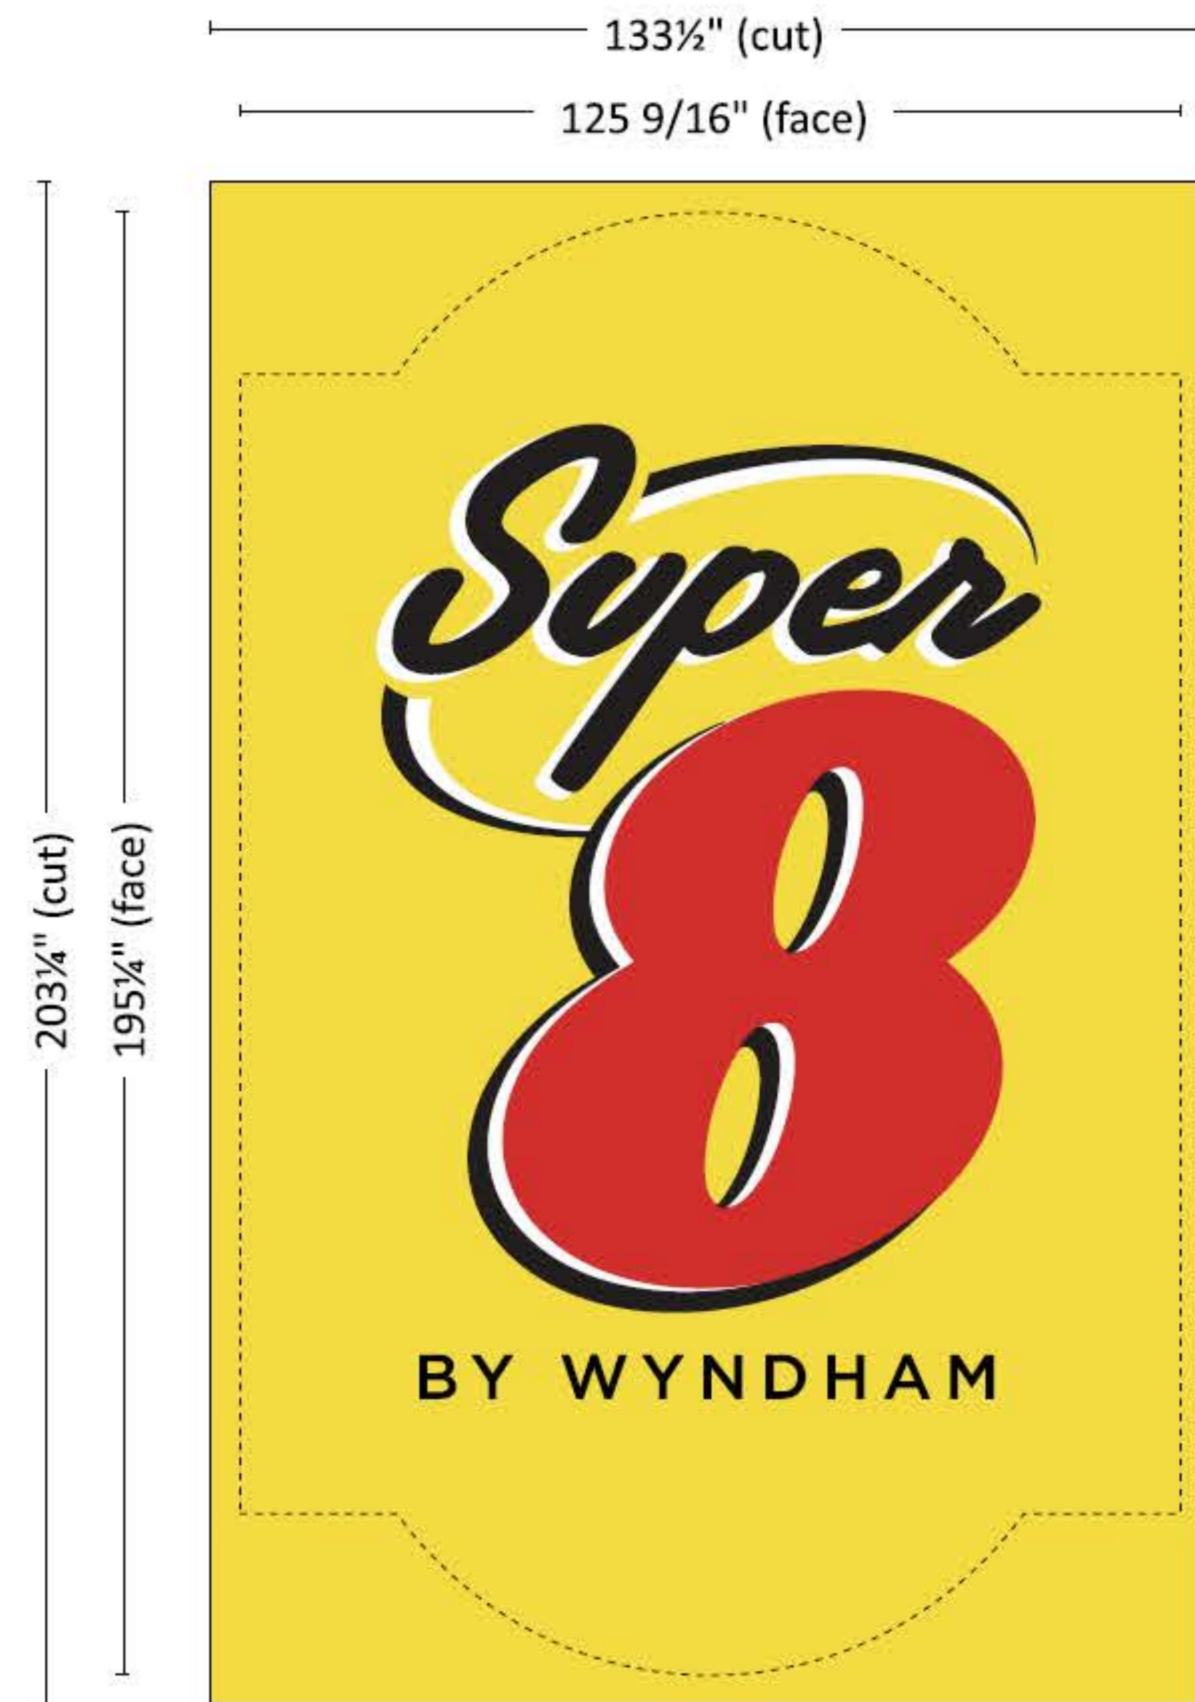

**COLOURS**

- PMS PROCESS YELLOW C**  
3M 3630-015 (Yellow)
- PMS 186C**  
3630-43 (L. Tomato Red)
- BLACK**  
3630-22

**NOTES**

**FACES WILL BE CUT TO OVERSIZED RECTANGULAR SHAPE & STRETCHED TO FIT ON SITE BY INSTALLER**

Client's Approval  
 Riza Mercado

**S3 | Face Replacement • Dimensions**

Scale: 1/4" = 1'-0"

**S3 | Face Replacement • Appearance**

Scale: NTS