

# Notice of Application

City of Yellowknife  
Planning & Environment

## Type of Application: Development Permit (Temporary Use)

### File Information:

**File #:** PLDEV-2026-0134

**Applicant:** Clark Builders

**Civic Address:** Adjacent to 346 Borden Drive

**Legal Description:** Lot 106 Block 561 Plan 4740

**Purpose:**

Temporary Use - Public Utility Uses and Structures (1 year term) (temporary electrical service to support construction at 346 Borden Drive).


Notice issued on May 27, 2026

**Development Officer:** Bassel Sleem

### Site Plan



### Location Map

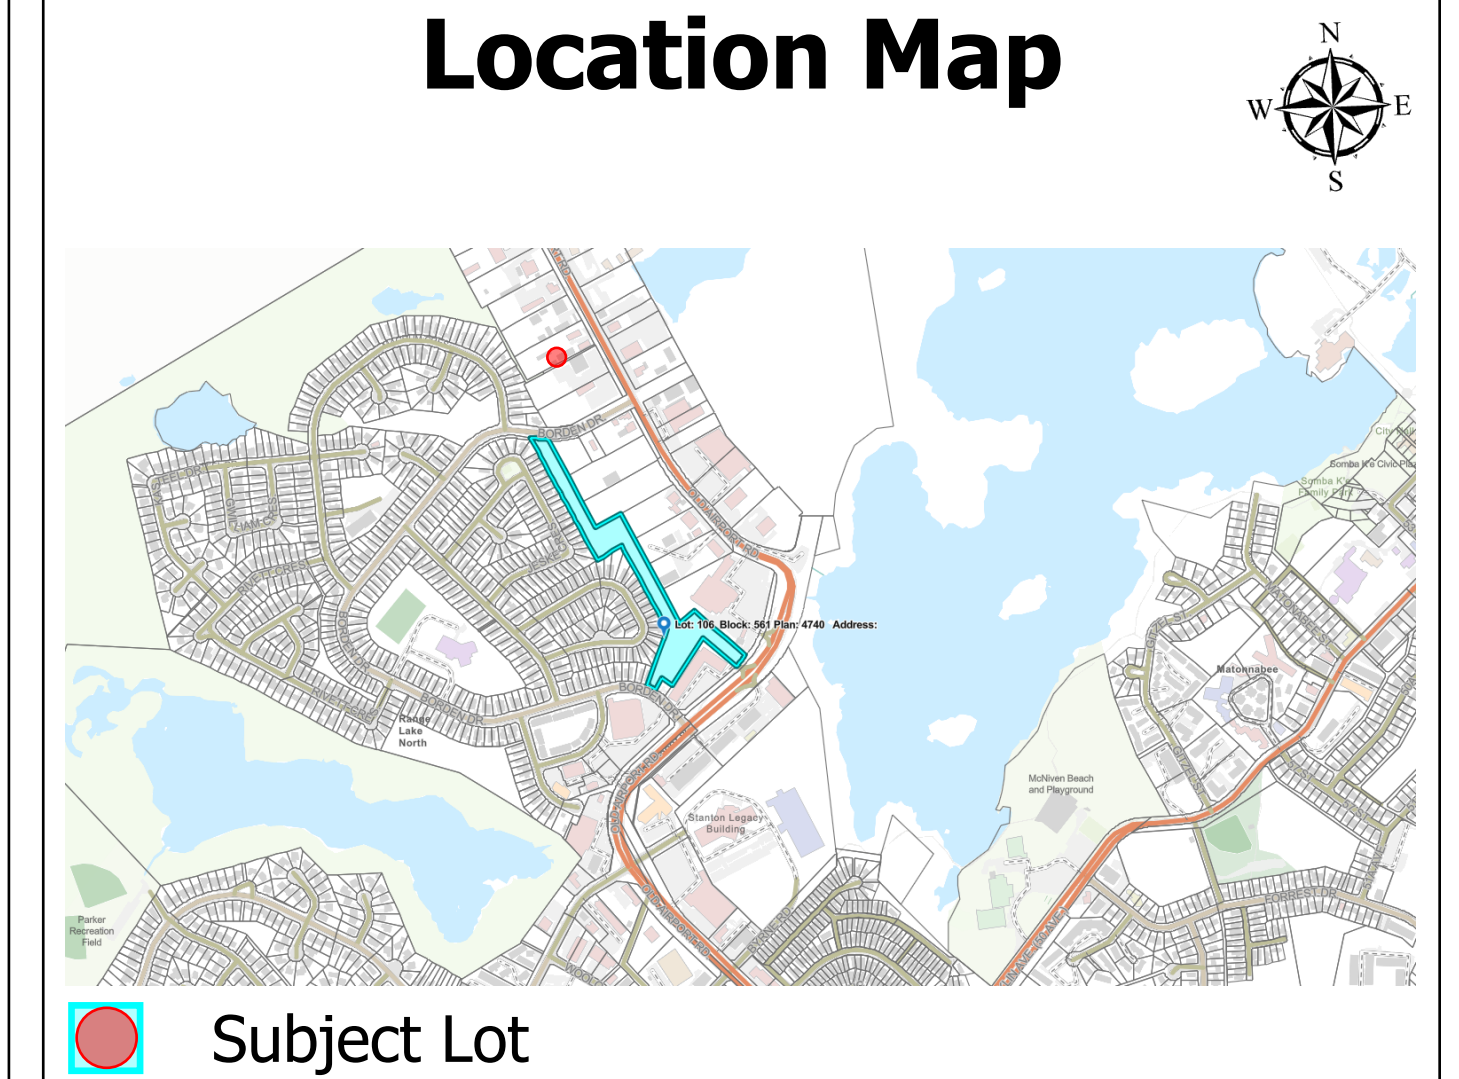

**PUBLIC COMMENTS & APPLICATION INFORMATION:** The City of Yellowknife, Planning and Development Department received a complete application. In order to assist the Department in its review of the proposal, you are invited to provide comments, on or before **June 9, 2026**. You can contact the Development Officer at [bsleem@yellowknife.ca](mailto:bsleem@yellowknife.ca) or 867-920-5611. Additional Information regarding the application is available for public inspection by in-person appointment or on the City's website, linked in the QR code.

