

**CITY OF YELLOWKNIFE
BY-LAW NO. 4410**

A by-law of the Council of the Municipal Corporation of the City of Yellowknife authorizing the Municipal Corporation of the City of Yellowknife to enter into an Encroachment Agreement.

PURSUANT to Section 54 of the *Cities, Towns and Villages Act*, S.N.W.T., 2003, c.22;

WHEREAS the owner of Lot 25, Block 26, Plan 1389, is desirous of entering into an Encroachment Agreement with the City of Yellowknife;

NOW THEREFORE, THE COUNCIL OF THE MUNICIPAL CORPORATION OF THE CITY OF YELLOWKNIFE, in regular session duly assembled, hereby enacts as follows:

APPLICATION

1. That the Municipal Corporation of the City of Yellowknife is hereby authorized to enter into an Encroachment Agreement with the owner of Lot 25, Block 26, Plan 1389, relating to an encroachment over municipal lands more particularly described as:

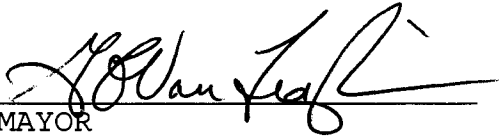
A PORTION OF 52nd Street, as shown on Schedule "A", attached hereto and forming part of this By-law.

2. THAT the Mayor and City Administrator of the Municipal Corporation of the City of Yellowknife, or lawful deputy of either of them, are hereby authorized in the name and on the behalf of the Municipal Corporation of the City of Yellowknife, to execute all such forms of application, deeds, indentures, and other documents as may be necessary to give effect to this by-law and to affix thereto the corporate seal of the Municipal Corporation of the City of Yellowknife as the act and deed thereof, subscribing their names in attestation of such execution.

EFFECT

3. That this by-law shall come into effect upon receiving Third Reading and otherwise meets the requirements of Section 75 of the *Cities, Towns and Villages Act*.

READ a First time this 26TH day of JUNE, A.D. 2006.


MAYOR


CITY ADMINISTRATOR

READ a Second time this 26TH day of JUNE, A.D. 2006.


MAYOR


CITY ADMINISTRATOR

READ a Third time and Finally Passed this 24TH day of JULY, A.D. 2006.

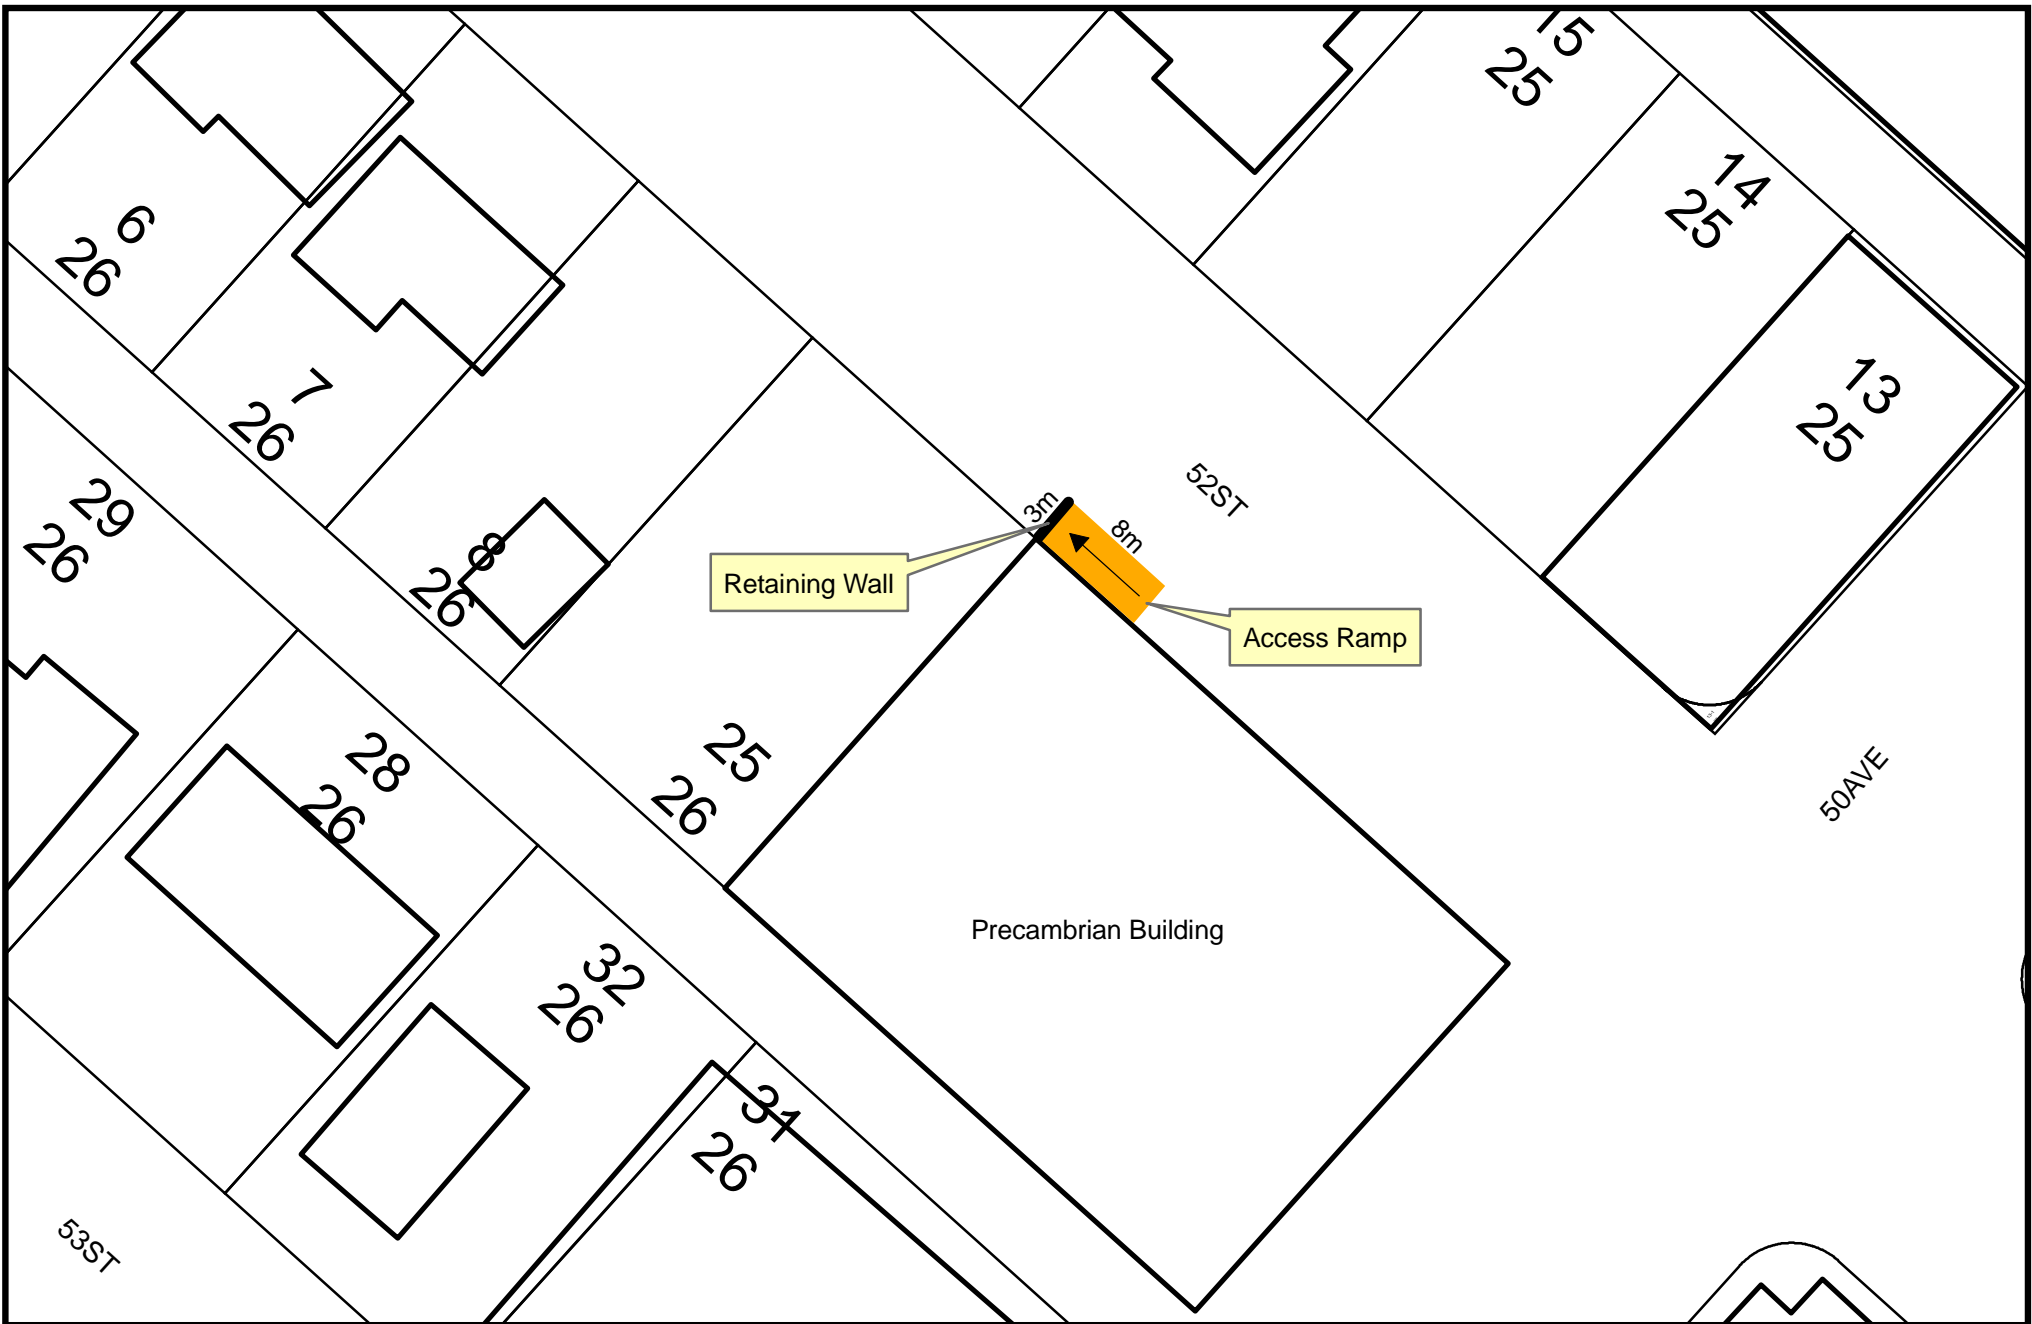

MAYOR


CITY ADMINISTRATOR

I hereby certify that this by-law has been made in accordance with the requirements of the *Cities, Towns and Villages Act* and the by-laws of the Municipal Corporation of the City of Yellowknife.


CITY ADMINISTRATOR





City of Yellowknife
 Planning and Lands Division

PROJECT
 Encroachment for Wheelchair Ramp
 and Retaining Wall

FILE NUMBER
 L25_B26_PrecambrianEncroach.mxd

TITLE
 Disposal By-law No. 4410 Schedule "A"

DATE
 19/05/2006

Scale NTS