

CITY OF YELLOWKNIFE
BY-LAW NO. 4335

A BY-LAW of the Council of the Municipal Corporation of the City of Yellowknife authorizing the Municipal Corporation of the City of Yellowknife to enter into an Encroachment Agreement.

PURSUANT to Sections 54 of the *Cities, Towns and Villages Act*, S.N.W.T., 2003, c. C-22;

WHEREAS the owner of Lot 12, Block 22, Plan 65, is desirous of entering into an Encroachment Agreement with the City of Yellowknife

NOW, THEREFORE, THE COUNCIL OF THE MUNICIPAL CORPORATION OF THE CITY OF YELLOWKNIFE, in regular session duly assembled, hereby enacts as follows:

APPLICATION

1. THAT the Municipal Corporation of the City of Yellowknife is hereby authorized to enter into an Encroachment Agreement over municipal lands more particularly described as:


Lot 12-A
Block 22
Plan 820

2. THAT the Mayor and City Administrator of the Municipal Corporation of the City of Yellowknife, or lawful deputy of either of them, are hereby authorized in the name and on the behalf of the Municipal Corporation of the City of Yellowknife, to execute all such forms of application, deeds, indentures, agreements and other documents as may be necessary to give effect to this by-law and to affix thereto the corporate seal of the Municipal Corporation of the City of Yellowknife as the act and deed thereof, subscribing their names in attestation of such execution.

EFFECT


3. That this by-law shall come into effect upon receiving Third Reading and otherwise meets the requirements of Section 75 of the *Cities, Towns and Villages Act*.

READ a First time this 13 day of SEPTEMBER, A.D. 2004.

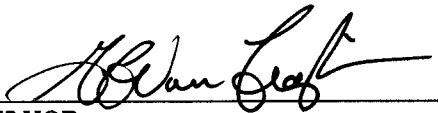
MAYOR


CITY ADMINISTRATOR


READ a Second time this 13 day of SEPTEMBER, A.D. 2004.

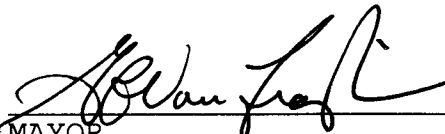

MAYOR


CITY ADMINISTRATOR

The unanimous consent of all members voting in attendance having been obtained.

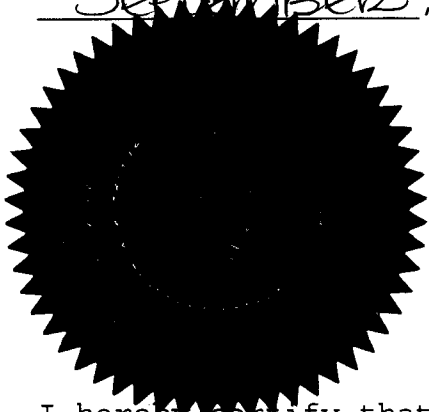READ a Third time and Finally Passed this 13 day of SEPTEMBER, A.D. 2004.





MAYOR


CITY ADMINISTRATOR

I hereby certify that this by-law has been made in accordance with the requirements of the *Cities, Towns and Villages Act* and the by-laws of the Municipal Corporation of the City of Yellowknife.


CITY ADMINISTRATOR

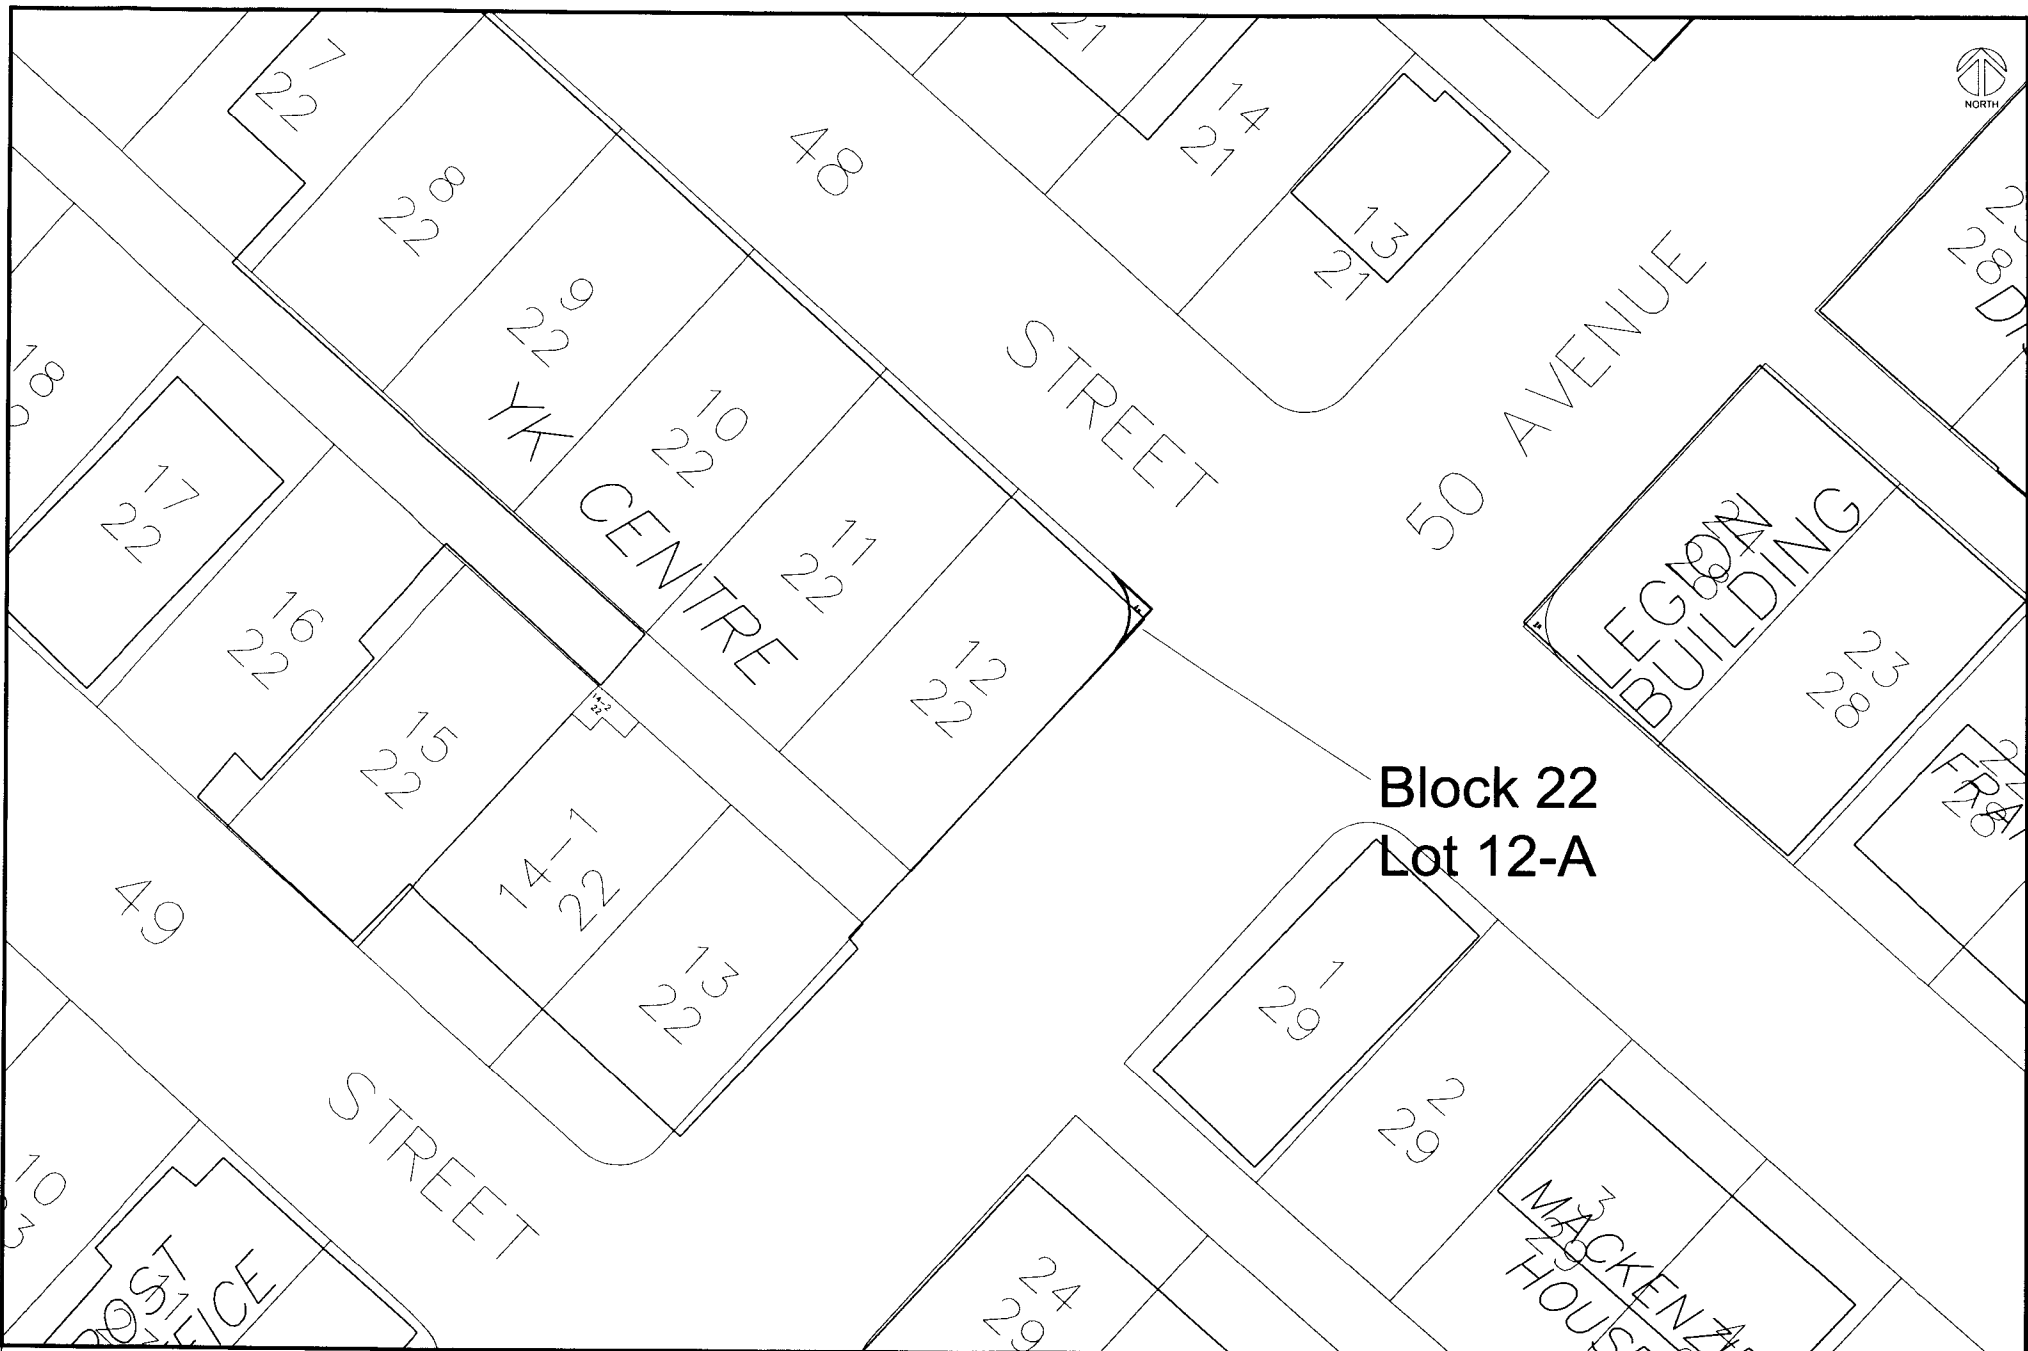

Block 22
Lot 12-A

Drawn by: DLB	Scale: N.T.S.
Checked by: AC	File No. Block 22 Lot 12-A.dwg
Checked by: MC	Date: August 18, 2004

Project:	By-law No. 4335
Title:	Encroachment Lot 12-A Block 22