

**CITY OF YELLOWKNIFE
BY-LAW NO. 4310**

A BY-LAW of the Council of the Municipal Corporation of the City of Yellowknife authorizing the Municipal Corporation of the City of Yellowknife in the Northwest territories to enter into an Easement Agreement(s).

PURSUANT to Section 132.1 of the *Cities, Towns and Villages Act*, R.S.N.W.T., 1988, c. P-8;

WHEREAS Northland Utilities Yellowknife Ltd. is desirous of entering into an Easement Agreement with the City of Yellowknife for Lot 5, Block 535, Plan 2094;

NOW THEREFORE, THE COUNCIL OF THE MUNICIPAL CORPORATION OF THE CITY OF YELLOWKNIFE, in regular session duly assembled, hereby enacts as follows:

APPLICATION

1. THAT the Municipal Corporation of the City of Yellowknife is hereby authorized to enter into an Easement Agreement with Northland Utilities Yellowknife Ltd. for an electrical utility easement across municipal lands more particularly described as:

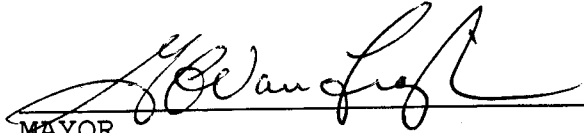
All that portion of Lot 5, Block 535, Plan 2094, as shown outlined in Schedule "A", attached hereto and forming part of this by-law.

2. THAT the Mayor and City Administrator of the Municipal Corporation of the City of Yellowknife, or lawful deputy of either of them, are hereby authorized in the name and on behalf of the Municipal Corporation of the City of Yellowknife, to execute all such forms of application, deeds, indentures, and other documents as may be necessary to give effect to this By-law and to affix thereto the corporate seal of the Municipal Corporation of the City of Yellowknife as the act and deed thereof, subscribing their names in attestation of such execution.

EFFECT

3. THIS By-law shall come into effect upon receiving Third reading and otherwise meets the requirements of Section 57 of the *Cities, Towns and Villages Act*.

READ a First time this 13TH day of APRIL, A.D. 2004.


MAYOR


CITY ADMINISTRATOR

READ a Second time this 13TH day of APRIL, A.D. 2004.

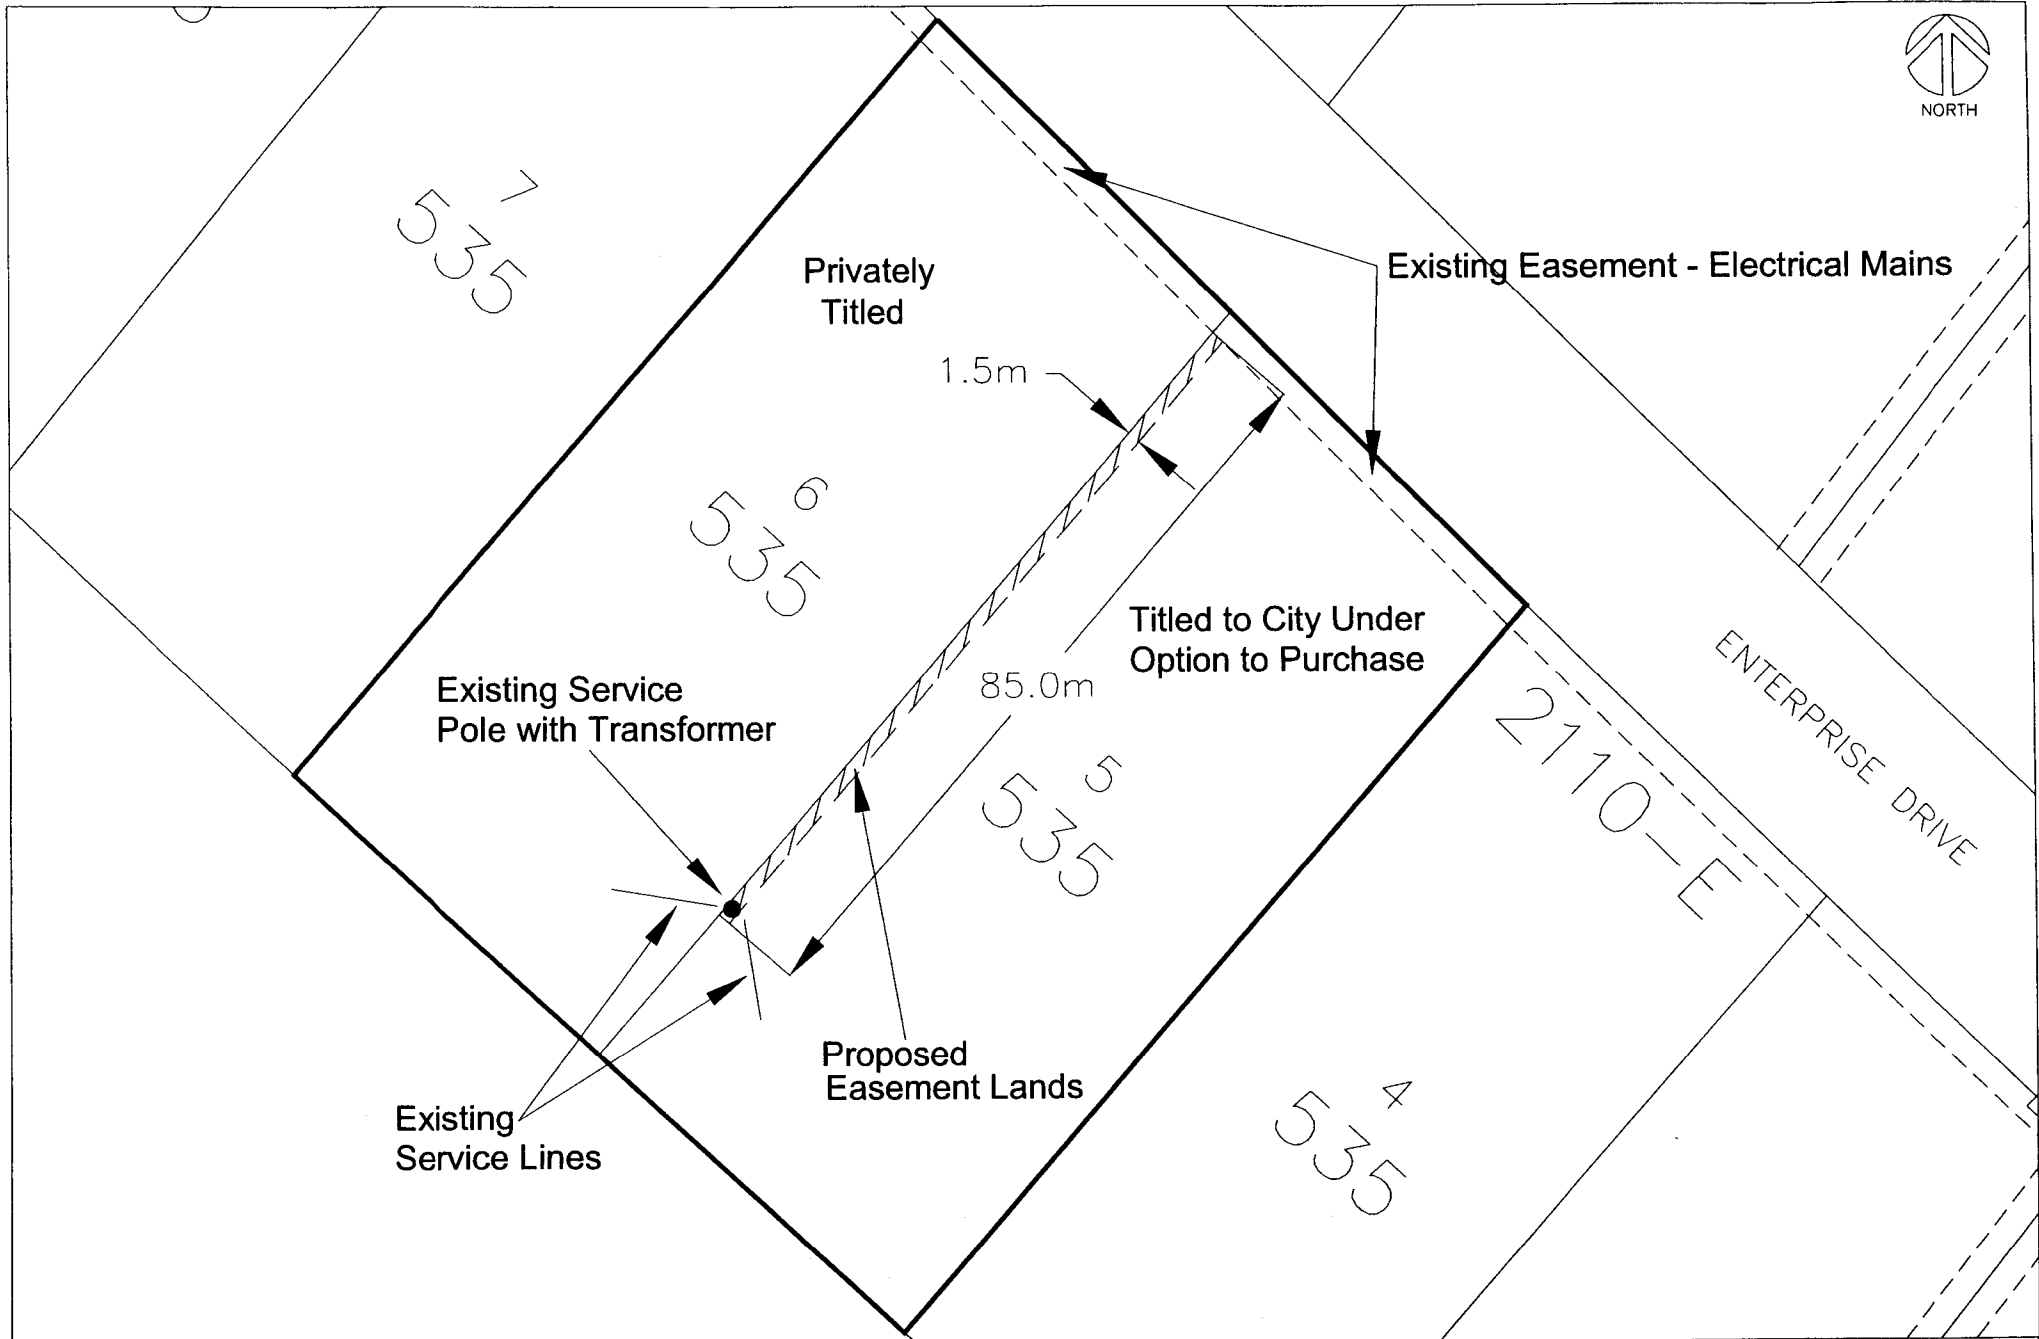

MAYOR


CITY ADMINISTRATOR

READ a Third time and Finally Passed this 26TH day of APRIL, A.D. 2004.


MAYOR


CITY ADMINISTRATOR



City of Yellowknife
Planning and Lands Division

Project: Plan 2094, Block 535, Lots 5 and 6
Title: Schedule "A", By-law No. 4310

Date: N.T.S.
File Number: Block 535 Lot 5_6_Bylaw.dwg
Date: March 23, 2004