

**CITY OF YELLOWKNIFE  
BY-LAW NO. 4227**

A By-law of the Council of the Municipal Corporation of the City of Yellowknife in the Northwest Territories, authorizing the Municipal Corporation of the City of Yellowknife to amend the Old Town Secondary Development Scheme By-law No. 3651, as amended to date.

PURSUANT TO:

- a) Section 25 to 29 inclusive of the *Planning Act*, R.S.N.W.T., 1988, c. P-7;
- b) Due notice to the public, provision for inspection of this by-law and due opportunity for objections thereto to be heard, considered and determined; and
- c) The approval of the Minister of Municipal and Community Affairs, certified hereunder.

WHEREAS the Municipal Corporation of the City of Yellowknife has enacted the Old Town Secondary Development Scheme By-law;

AND WHEREAS the Municipal Corporation of the City of Yellowknife wishes to amend the Old Town Secondary Development Scheme By-law No. 3651, as amended to date;

NOW THEREFORE, THE COUNCIL OF THE MUNICIPAL CORPORATION OF THE CITY OF YELLOWKNIFE, in a regular session duly assembled, hereby enacts as follows:

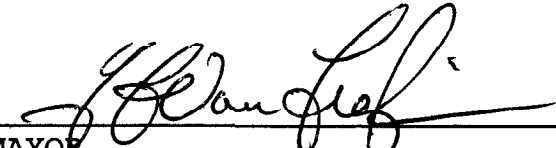
**APPLICATION**

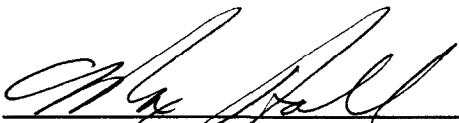
1. That By-law No. 3651 of the Municipal Corporation of the City of Yellowknife is hereby amended by:
  - a. amending Map #7 of the Old Town Secondary Development Scheme By-law No. 3651, as amended to date, by designating Lot 4, Block 3, Plan 194 OM - Old Town Mix in accordance to the said attached Schedule No. 1.

**EFFECT**


2. That this by-law shall come into effect upon receiving Third Reading and otherwise meets the requirements of Section 57 of the *Cities, Towns and Villages Act*.

READ a First time this 28<sup>TH</sup> Day of OCTOBER A.D., 2002.

  
MAYOR

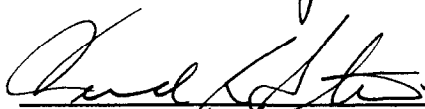
  
CITY ADMINISTRATOR

READ a Second time this 13<sup>TH</sup> day of JANUARY A.D., 2003.

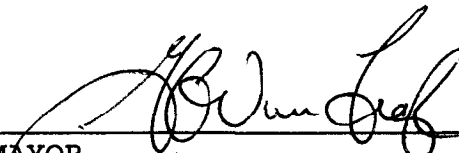
  
MAYOR

  
CITY ADMINISTRATOR

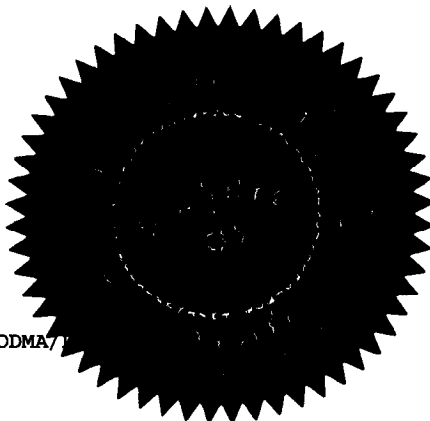
APPROVED by the Minister of Municipal and Community Affairs of the Northwest Territories this 12 day of February, A.D. 2003.

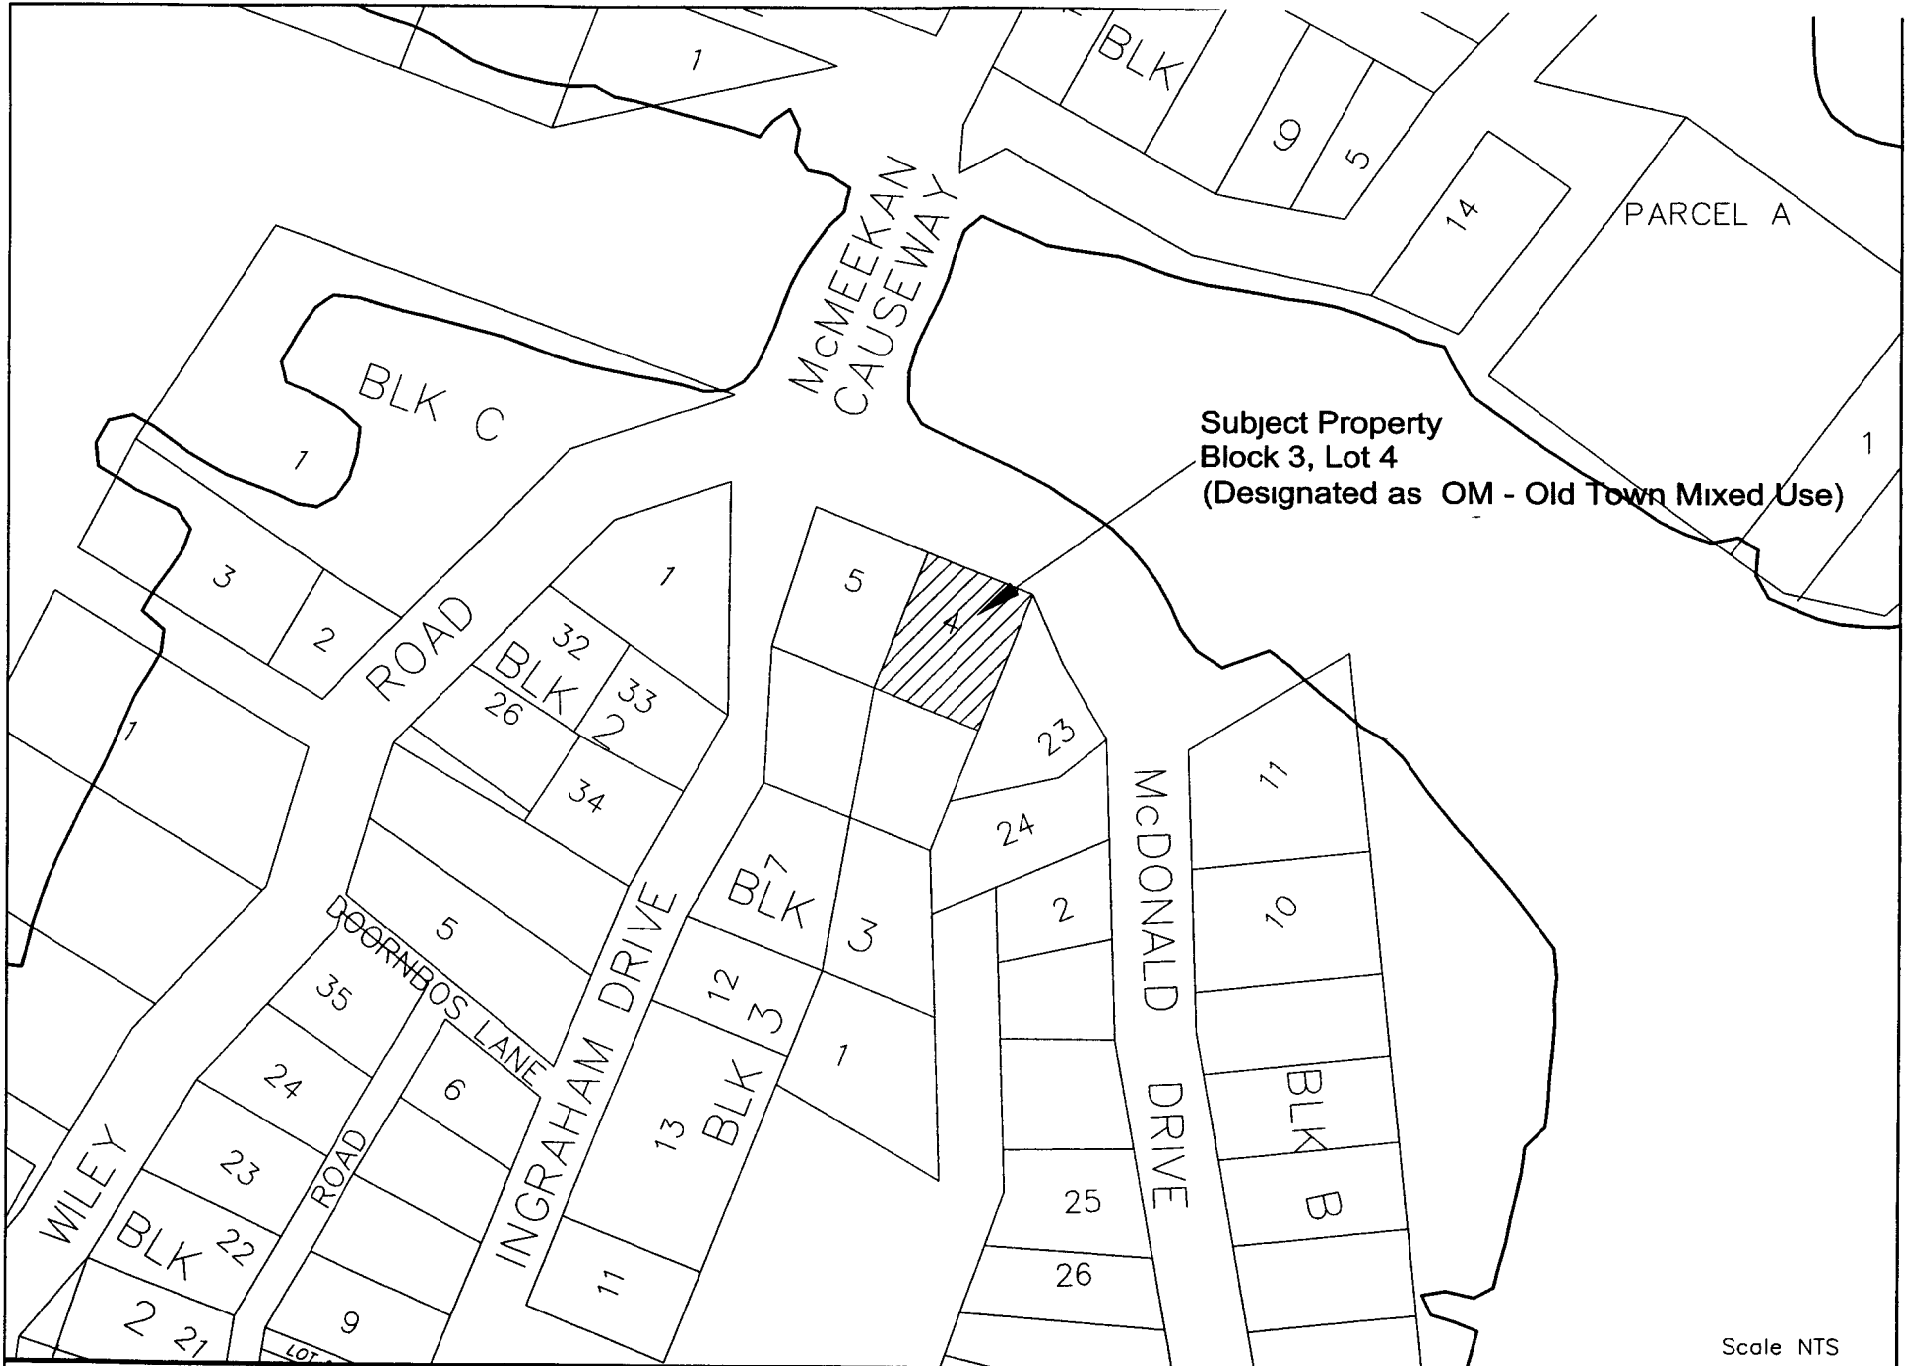
  
MINISTER  
MUNICIPAL AND COMMUNITY AFFAIRS

READ a Third time and Finally Passed this 10<sup>TH</sup> day of MARCH, A.D., 2003.

  
MAYOR

  
CITY ADMINISTRATOR





Scale NTS



**City of Yellowknife**  
**Planning & Lands Division**

<b>PROJECT</b> Amendments of Old Town Secondary Development Scheme By-Law 3651	<b>FILE NUMBER</b> BLK3LOT4
<b>TITLE</b> Schedule 1, By-Law 4227	<b>DATE</b> 02-10-15