

**CITY OF YELLOWKNIFE
BY-LAW NO. 4672**

A BY-LAW of the Council of the Municipal Corporation of the City of Yellowknife to amend By-law No. 4494, a by-law authorizing the City to enter into an easement agreement with the owners of Lot 25, Block 55, Plan 1832 for the Municipal Corporation of the City of Yellowknife, in the Northwest Territories.

PURSUANT to Sections 53 and 73 of the *Cities, Towns and Villages Act*, S.N.W.T., 2003, c. 22;

WHEREAS the Municipal Corporation of the City of Yellowknife has enacted By-law No. 4494;

AND WHEREAS the Municipal Corporation of the City of Yellowknife is desirous of amending By-law No. 4494.

NOW, THEREFORE, THE COUNCIL OF THE MUNICIPAL CORPORATION OF THE CITY OF YELLOWKNIFE, in regular session duly assembled, hereby enacts as follows:

APPLICATION

1. That By-law No. 4494 is hereby amended as follows:

Under Whereas

Reference to Lot 7, Block 55, Plan 140 is hereby deleted;
and

Under Application

Deleting Article 1. and replacing therewith the following:

1. That the Municipal Corporation of the City of Yellowknife is hereby authorized to enter into an Easement Agreement with the owners of Lot 25, Block 55, Plan 1832 for the purposes of a storm drain easement over, on and under those lands more particularly described as:

That portion of Lot 25, Block 55, Plan 1832 shown as "Easement Lands" in Schedule "A", attached hereto and forming part of this by-law.

EFFECT

2. THIS by-law shall come into effect upon receiving Third Reading and otherwise meets the requirements of Section 75 of the *Cities, Towns and Villages Act*.


READ a First time this 26 day of MARCH A.D., 2012.




MAYOR


CITY ADMINISTRATOR


READ a Second time this 26 day of MARCH A.D., 2012.

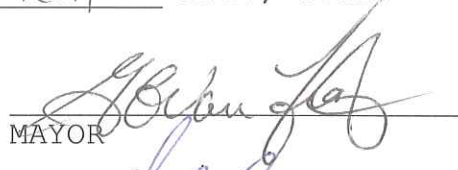

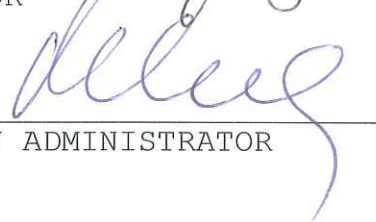
MAYOR


CITY ADMINISTRATOR


READ a Third time and Finally Passed this 23 day of APRIL A.D., 2012.

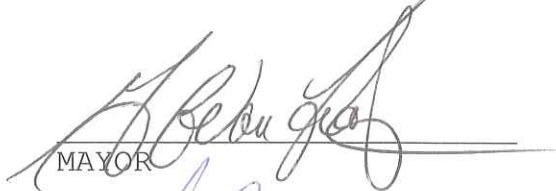

MAYOR


CITY ADMINISTRATOR

I hereby certify that this by-law has been made in accordance with the requirements of the *Cities, Towns and Villages Act* and the by-laws of the Municipal Corporation of the City of Yellowknife.

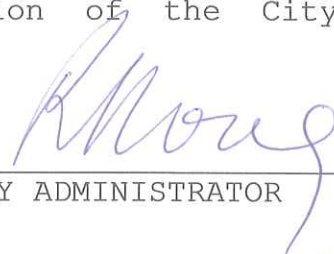


CITY ADMINISTRATOR

Schedule "A" - Docs #298592



(Docs #298594)

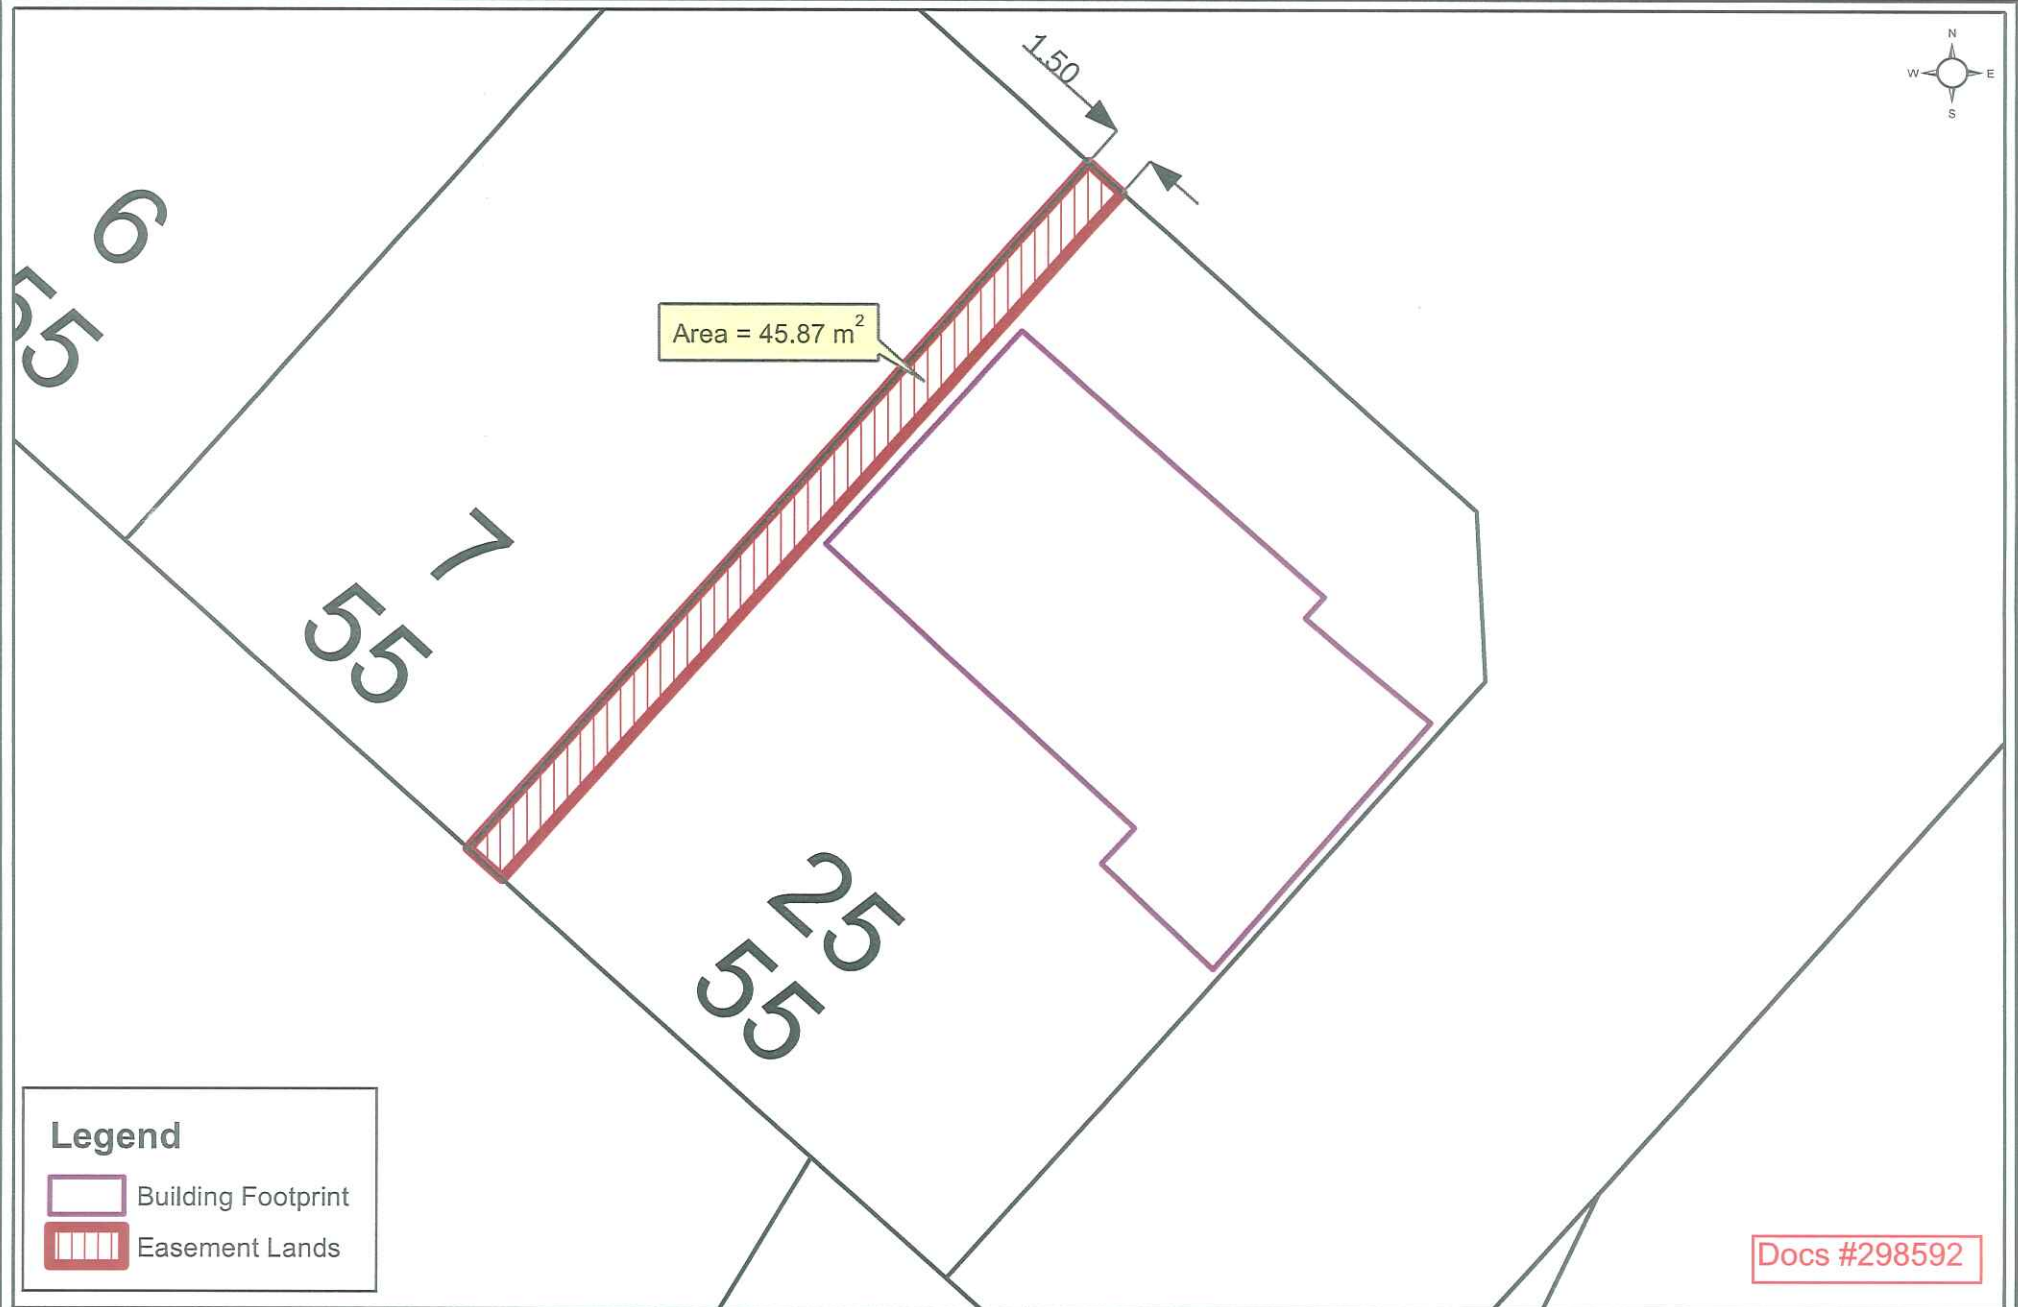

Area = 45.87 m²

Legend

-  Building Footprint
-  Easement Lands

Docs #298592



City Of Yellowknife
Planning and Lands Division

PROJECT:	Municipal Drainage Easement Lot 25 Block 55 Plan 1832
TITLE:	Schedule "A" - By-law 4672

SCALE:	1:250	CREATED BY:	G. Griffiths
FILE:	12_Lot_25_Block_55_Drainage_Easement.mxd		
DATE:	March 20, 2012		