

**CITY OF YELLOWKNIFE
BY-LAW NO. 4647**

A by-law of the Council of the Municipal Corporation of the City of Yellowknife authorizing the Municipal Corporation of the City of Yellowknife in the Northwest Territories to enter into an Easement Agreement(s).

PURSUANT to Section 54 of the *Cities, Towns and Villages Act*, S.N.W.T., 2003, c.22;

WHEREAS the City of Yellowknife is desirous of entering into an Easement Agreement with Northland Utilities (Yellowknife) Limited on portions of Lot 73 & 74, Block 553, Plan 4348-D;

NOW THEREFORE, THE COUNCIL OF THE MUNICIPAL CORPORATION OF THE CITY OF YELLOWKNIFE, in regular session duly assembled, hereby enacts as follows:

APPLICATION

1. THAT the Municipal Corporation of the City of Yellowknife is hereby authorized to enter into an Easement Agreement with NORTHLAND UTILITIES (Yellowknife) LIMITED for the purpose of electrical easements over those lands more particularly described as:

portions of Lot 73 and 74, Block 553, Plan 4348-D as shown on Schedules "A" and "B" of By-law No. 4647.

2. THAT the Mayor and City Administrator of the Municipal Corporation of the City of Yellowknife, or lawful deputy of either of them, are hereby authorized in the name and on behalf of the Municipal Corporation of the City of Yellowknife, to execute all such forms of application, deeds, indentures, and other documents as may be necessary to give effect to this By-law and to affix thereto the corporate seal of the Municipal Corporation of the City of Yellowknife as the act and deed thereof, subscribing their names in attestation of such execution.

EFFECT

3. This by-law shall come into effect upon receiving Third Reading and otherwise meets the requirements of Section 75 of the *Cities, Towns and Villages Act*.

READ a First time this 22 day of August, A.D. 2011.

[Signature]
MAYOR

[Signature]
CITY ADMINISTRATOR

READ a Second time this 22 day of August, A.D. 2011.

[Signature]
MAYOR

[Signature]
CITY ADMINISTRATOR

READ a Third time and Finally Passed this 12 day of SEPTEMBER, A.D. 2011.


[Signature]
MAYOR

[Signature]
CITY ADMINISTRATOR

I hereby certify that this by-law has been made in accordance with the requirements of the *Cities, Towns and Villages Act* and the by-laws of the Municipal Corporation of the City of Yellowknife.



[Signature]
CITY ADMINISTRATOR

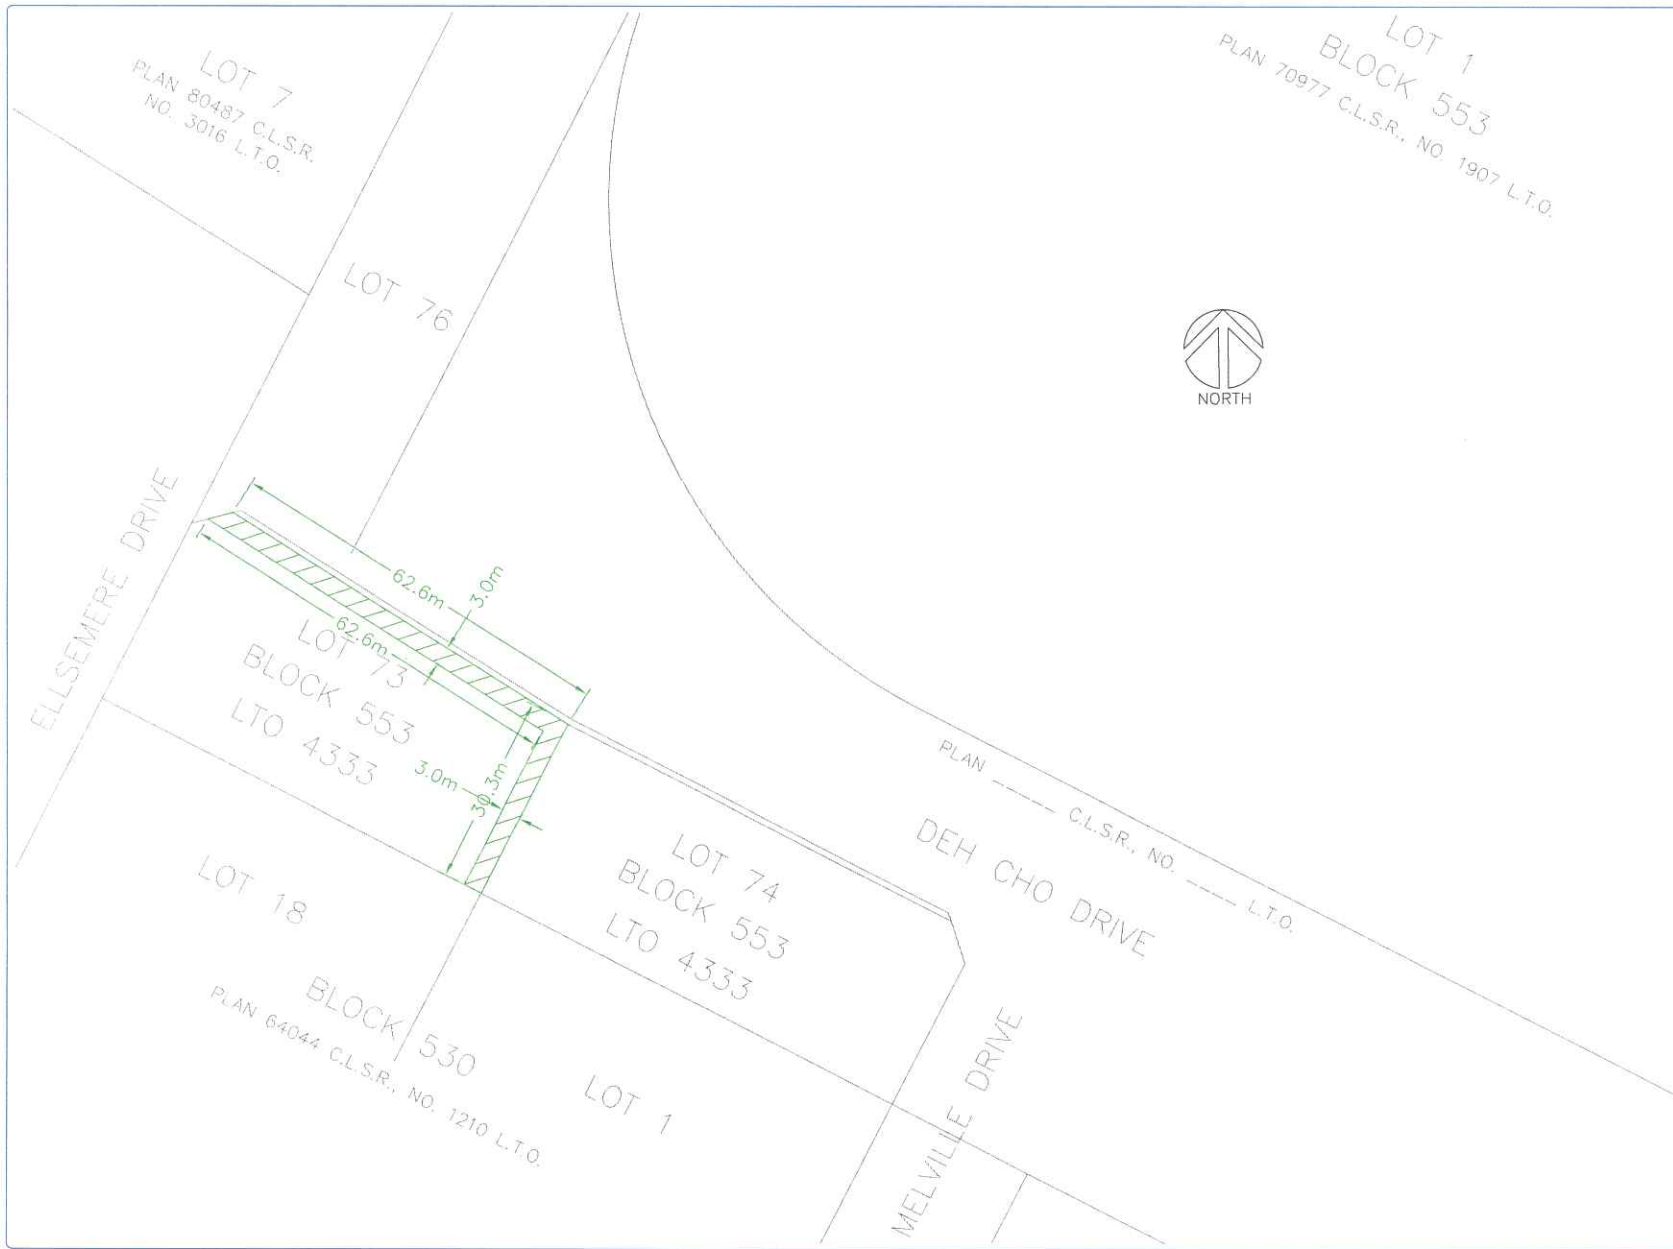

Schedule A – By-law No. 4647

LEGEND

— EASEMENT

— LOT LINES

REVISION DESCRIPTION	DATE	BY	CHK'D
EASEMENT REQUIREMENTS	27 MAY 11	LME	LME
ISSUED DESCRIPTION			

REVISION DESCRIPTION	DATE	BY	CHK'D

Acceptance is for the Electrical Distribution System and/or Streetlighting only.

Signature

PROJECT:
ELLESMERE DRIVE

TITLE & LOCATION:
EASEMENT REQUIREMENTS
LOT 73, BLK 553, LTO 4333
YELLOWKNIFE, NT

DRAWN BY:	LME	CUSTOMER WORK ORDER NUMBER:	K00053
CHECKED BY:	LME	REVISION NUMBER:	
SCALE:	1:750		
INITIAL DRAWING DATE:	JUNE 27, 2011		
DRAWING NUMBER:	1 OF 1		



Schedule B - By-law No. 4647

LEGEND

- EASEMENT
- LOT LINES

EASEMENT REQUIREMENTS	DATE	BY	CHK'D

REVISION DESCRIPTION	DATE	BY	CHK'D

Acceptance is for the Electrical Distribution System and/or Streetlighting only.

Signature _____

PROJECT:
ELLESMERE DRIVE

TITLE & LOCATION:
EASEMENT REQUIREMENTS
LOT 74, BLK 553, LTO 4333
YELLOWKNIFE, NT

DRAWN BY:	LME	CUSTOMER WORK ORDER NUMBER:	K00053
CHECKED BY:	LME	DATE:	JUNE 27, 2011
SCALE:	1:750	REVISION NUMBER:	1 OF 1