



CITY OF YELLOWKNIFE

## **CONSOLIDATION OF BY-LAW NO. 4494**

**Adopted September 8, 2008**

**AS AMENDED BY**

**By-law No. 4672 – April 23, 2012**

**(This consolidation is prepared for convenience only.  
For accurate reference, please consult the  
City Clerk's Office, City of Yellowknife)**

DM#510247

A by-law of the Council of the Municipal Corporation of the City of Yellowknife authorizing the Municipal Corporation of the City of Yellowknife in the Northwest Territories to enter into an Easement Agreement(s).

PURSUANT to Section 53 of the *Cities, Towns and Villages Act*, S.N.W.T., 2003, c. 22;

**As amended by By-law No. 4672, April 23, 2012**

WHEREAS the City of Yellowknife is desirous of entering into an Easement Agreement with the owners of Lot 25, Block 55, Plan 1832;

NOW THEREFORE, THE COUNCIL OF THE MUNICIPAL CORPORATION OF THE CITY OF YELLOWKNIFE, in regular session duly assembled, hereby enacts as follows:

**APPLICATION**

**As amended by By-law No. 4672, April 23, 2012**


1. That the Municipal Corporation of the City of Yellowknife is hereby authorized to enter into an Easement Agreement with the owners of Lot 25, Block 55, Plan 1832 for the purposes of a storm drain easement over, on and under those lands more particularly described as:

That portion of Lot 25, Block 55, Plan 1832 shown as "Easement Lands" in Schedule "A", attached hereto and forming part of this by-law.

2. THAT the Mayor and City Administrator of the Municipal Corporation of the City of Yellowknife, or lawful deputy of either of them, are hereby authorized in the name and on behalf of the Municipal Corporation of the City of Yellowknife, to execute all such forms of application, deeds, indentures, and other documents as may be necessary to give effect to this By-law and to affix thereto the corporate seal of the Municipal Corporation of the City of Yellowknife as the act and deed thereof, subscribing their names in attestation of such execution.

**EFFECT**


3. THIS By-law shall come into effect upon receiving Third reading and otherwise meets the requirements of Section 75 of the *Cities, Towns and Villages Act*.

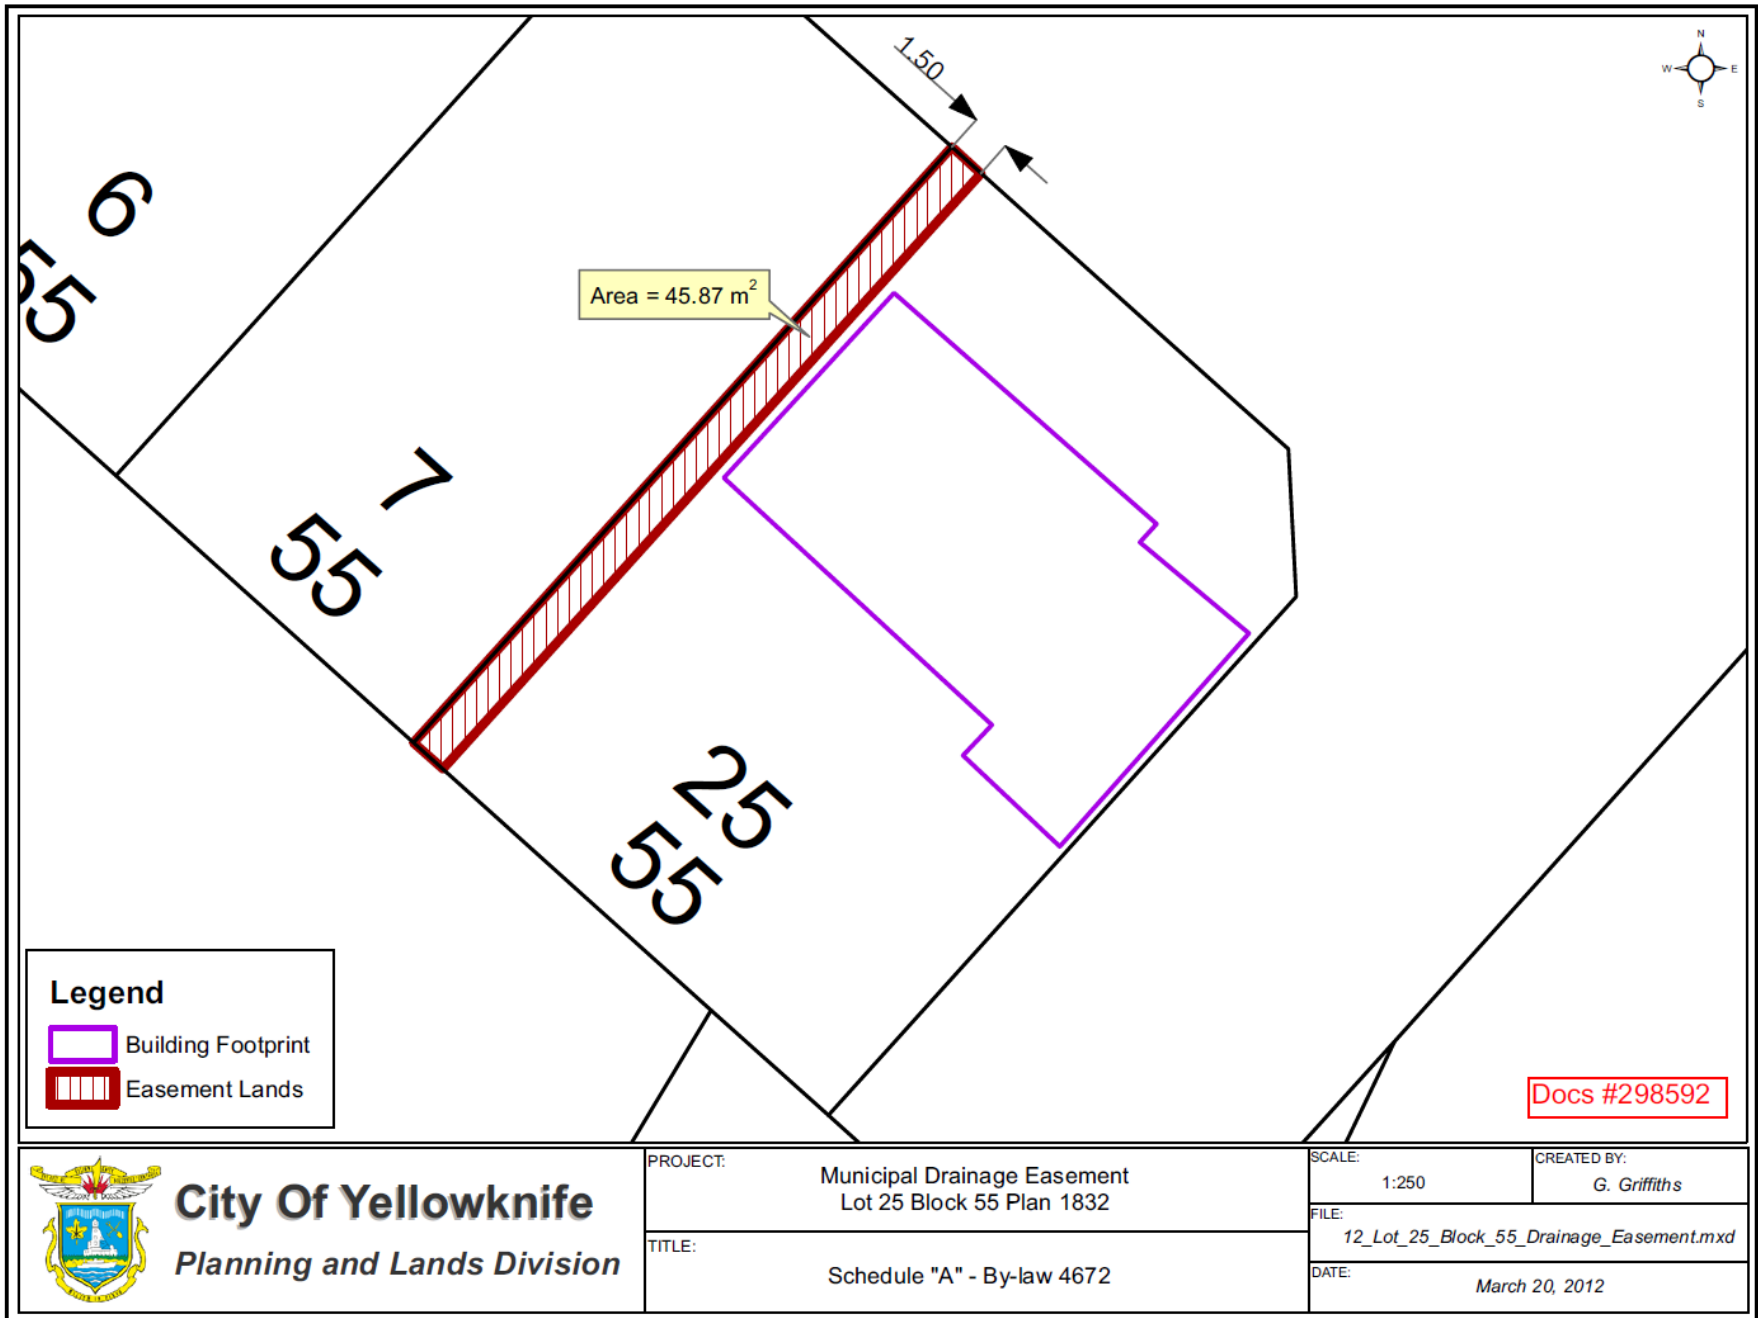

**Legend**

- Building Footprint
- Easement Lands

Docs #298592

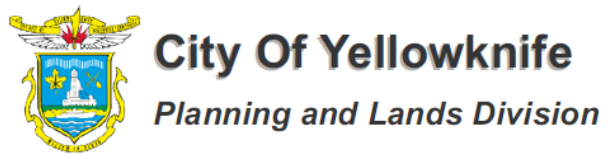

PROJECT: Municipal Drainage Easement  
Lot 25 Block 55 Plan 1832

TITLE: Schedule "A" - By-law 4672

SCALE: 1:250  
CREATED BY: G. Griffiths

FILE: 12\_Lot\_25\_Block\_55\_Drainage\_Easement.mxd

DATE: March 20, 2012