

**CITY OF YELLOWKNIFE
BY-LAW NO. 4662**

A by-law of the Council of the Municipal Corporation of the City of Yellowknife authorizing the Municipal Corporation of the City of Yellowknife, in the Northwest Territories to enter into an Easement Agreement(s).

PURSUANT to Section 54 of the *Cities, Towns and Villages Act*, S.N.W.T., 2003, c.22;

WHEREAS Northland Utilities Yellowknife Ltd. is desirous of entering into an Easement Agreement with the City of Yellowknife for Lot 3, Block 501, Plan 1779;

NOW THEREFORE, THE COUNCIL OF THE MUNICIPAL CORPORATION OF THE CITY OF YELLOWKNIFE, in regular session duly assembled, hereby enacts as follows:

APPLICATION

1. That the Municipal Corporation of the City of Yellowknife is hereby authorized to enter into an Easement Agreement with Northland Utilities Yellowknife Ltd. for an electrical utility easement across municipal lands more particularly described as:

A portion of Lot 3, Block 501, Plan 1779

as shown on Schedule "A", attached hereto and forming part of this by-law.

2. THAT the Mayor and City Administrator of the Municipal Corporation of the City of Yellowknife, or lawful deputy of either of them, are hereby authorized in the name and on the behalf of the Municipal Corporation of the City of Yellowknife, to execute all such forms of application, deeds, indentures, and other documents as may be necessary to give effect to this by-law and to affix thereto the corporate seal of the Municipal Corporation of the City of Yellowknife as the act and deed thereof, subscribing their names in attestation of such execution.

EFFECT

3. That this by-law shall come into effect upon receiving Third Reading and otherwise meets the requirements of Section 75 of the *Cities, Towns and Villages Act*.

READ a First time this 24 day of JANUARY, A.D. 2012.


MAYOR

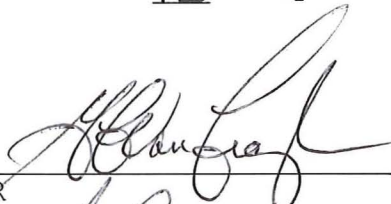

CITY ADMINISTRATOR

READ a Second time this 24 day of JANUARY, A.D. 2012.


MAYOR


CITY ADMINISTRATOR

READ a Third time and Finally Passed this 13 day of FEBRUARY, A.D. 2012.

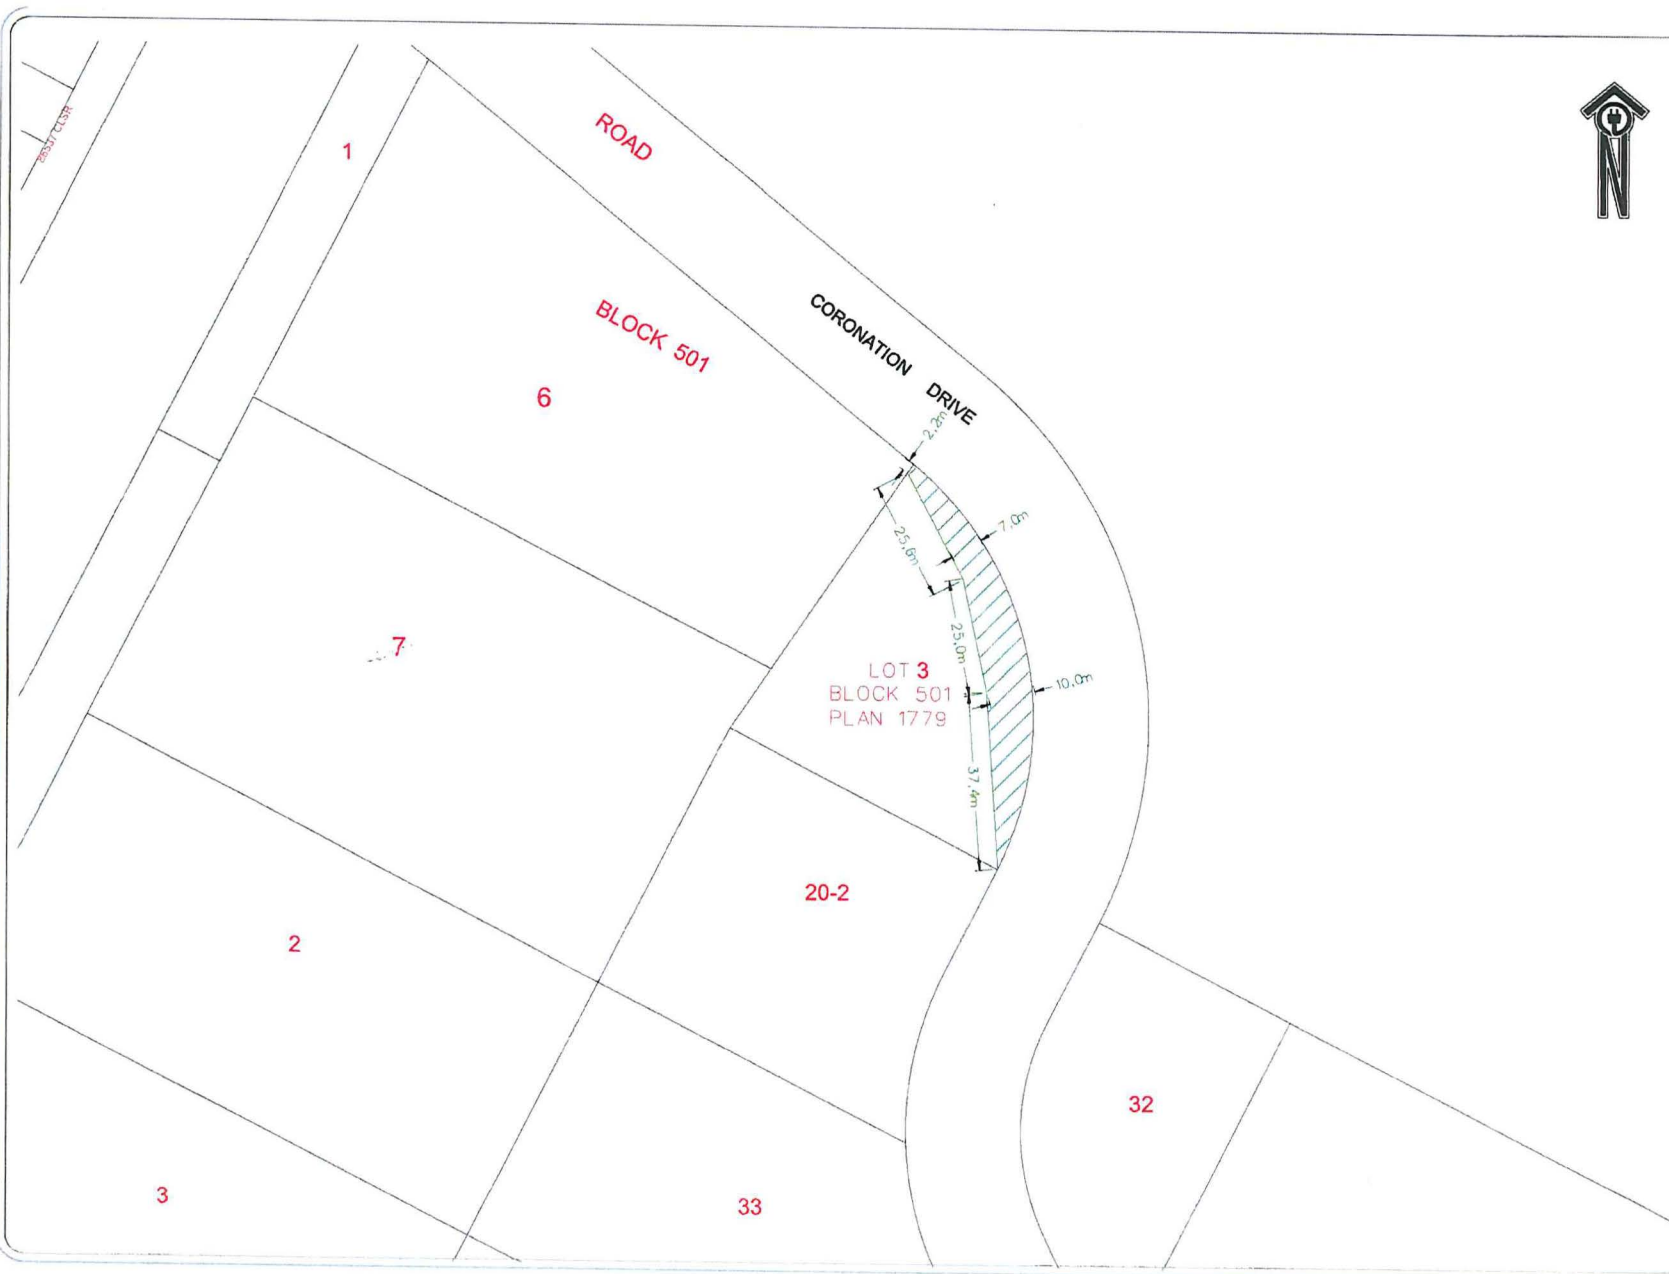

MAYOR


CITY ADMINISTRATOR

I hereby certify that this by-law has been made in accordance with the requirements of the *Cities, Towns and Villages Act* and the by-laws of the Municipal Corporation of the City of Yellowknife.


CITY ADMINISTRATOR





LEGEND / NOTES

Lands dealt by this plan bounded by thus

- EASEMENT
- LOT LINES

**By-Law 4662
Schedule "A"**

| DESCRIPTION | DATE m-d-y | BY | CHKD |
|-----------------------|-------------|-----|------|
| EASEMENT REQUIREMENTS | 01-DEC-2011 | LME | MAW |
| | | | |
| | | | |
| | | | |
| | | | |
| | | | |

PROJECT:
FILE FOR EASEMENT

TITLE & LOCATION:
**EASEMENT REQUIREMENT
LOT 3, BLK 501, LTO 1779
YELLOWKNIFE, NT**

Engineers responsible to us for the Electrical Distribution System and/or Designing only.

| | |
|-----------------------|------------------|
| PREPARED BY: | LME |
| CHECKED BY: | MAW |
| SCALE: | 1:1000 |
| INITIAL DRAWING DATE: | DECEMBER 1, 2011 |
| DRAWING NUMBER: | 1 OF 1 |
| PROJECT NUMBER: | K05095 |
| REVISION NUMBER: | 0 |