

**CITY OF YELLOWKNIFE
BY-LAW NO. 4323**

A by-law of the Council of the Municipal Corporation of the City of Yellowknife authorizing the Municipal Corporation of the City of Yellowknife, in the Northwest Territories to enter into an Easement Agreement(s).

PURSUANT to Section 54 of the *Cities, Towns and Villages Act*, R.S.N.W.T., 2003, c. P-22;

WHEREAS Northland Utilities Yellowknife Ltd. is desirous of entering into an Easement Agreement with the City of Yellowknife for Lots 12 to 27; and Lots 37 to 44, Block 553, Plan 3870;

NOW THEREFORE, THE COUNCIL OF THE MUNICIPAL CORPORATION OF THE CITY OF YELLOWKNIFE, in regular session duly assembled, hereby enacts as follows:

APPLICATION

1. That the Municipal Corporation of the City of Yellowknife is hereby authorized to enter into an Easement Agreement with Northland Utilities Yellowknife Ltd. for an electrical utility easement across municipal lands more particularly described as:

Lots 12 to 27; and Lots 37 to 44
Block 553
Plan 3870
Yellowknife

2. THAT the Mayor and City Administrator of the Municipal Corporation of the City of Yellowknife, or lawful deputy of either of them, are hereby authorized in the name and on the behalf of the Municipal Corporation of the City of Yellowknife, to execute all such forms of application, deeds, indentures, and other documents as may be necessary to give effect to this by-law and to affix thereto the corporate seal of the Municipal Corporation of the City of Yellowknife as the act and deed thereof, subscribing their names in attestation of such execution.

EFFECT

3. That this by-law shall come into effect upon receiving Third Reading and otherwise meets the requirements of Section 75 of the *Cities, Towns and Villages Act*.

READ a First time this 14 day of June, A.D. 2004.

David T. McCann
MAYOR

My Hall
CITY ADMINISTRATOR

READ a Second time this 14 day of June, A.D. 2004.

David T. McCann
MAYOR

My Hall
CITY ADMINISTRATOR


READ a Third time and Finally Passed this 28th day of June, A.D. 2004.

Blair Grah
MAYOR

My Hall
CITY ADMINISTRATOR

I hereby certify that this by-law has been made in accordance with the requirements of the *Cities, Towns and Villages Act* and the by-laws of the Municipal Corporation of the City of Yellowknife.

My Hall
CITY ADMINISTRATOR

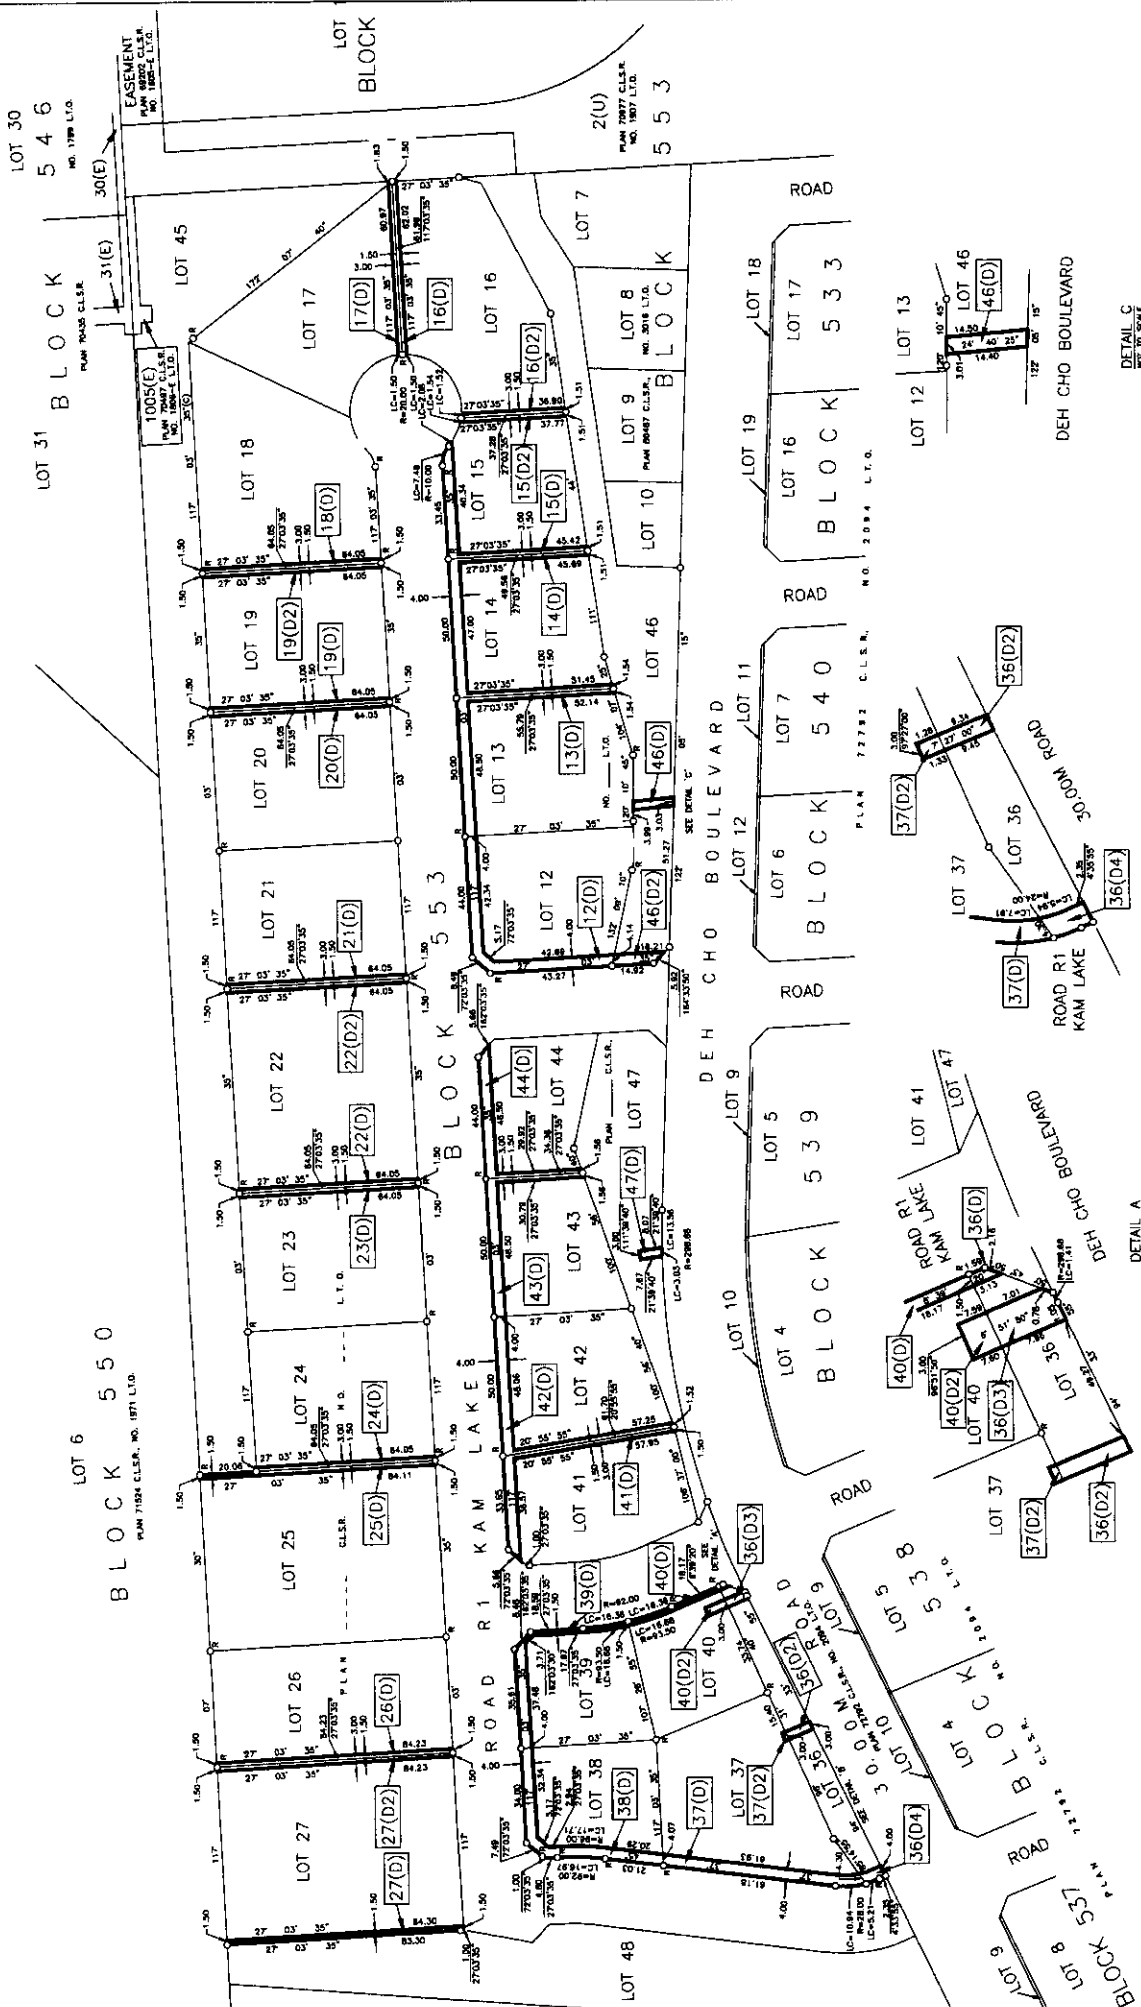

DETAIL C
NOT TO SCALE

DETAIL B
NOT TO SCALE

DETAIL A
NOT TO SCALE

Project:

Easements - Lots 12 - 27, 36 - 44, 46 and 47, Block 553

Title:

By-law No. 4323

Drawn by: DLB

Date: N.T.S.

Checked by: AC

File No.03-120-Yk-rev1.dwg

Checked by: MC

Date: June 08, 2004

City of Yellowknife
Public Works and Engineering