

**CITY OF YELLOWKNIFE
BY-LAW NO. 4327**

A BY-LAW of the Council of the Municipal Corporation of the City of Yellowknife authorizing the City of Yellowknife to dispose of a freehold interest in land for the Municipal Corporation of the City of Yellowknife, in the Northwest Territories.

PURSUANT to Sections 54 of the *Cities, Towns and Villages Act*, R.S.N.W.T., 2003, c. C-22;

WHEREAS the Council is desirous to assist the residents of the Con Camp Trailer Assoc., in acquiring title to the land which they presently occupy;

AND WHEREAS the said parcel of land is not required for municipal purposes;

NOW, THEREFORE, THE COUNCIL OF THE MUNICIPAL CORPORATION OF THE CITY OF YELLOWKNIFE, in regular session duly assembled, hereby enacts as follows:

APPLICATION

1. THAT the Municipal Corporation of the City of Yellowknife is hereby authorized to dispose of a freehold interest of the following property to the residents of the Con Camp Trailer Assoc., or to another specified intended purchaser as may be necessary to achieve the purposes of this by-law:

Lot 1
Block 608
Item No. 2004-18-005 (Sketch Attached)

2. THAT the Mayor and City Administrator of the Municipal Corporation of the City of Yellowknife, or lawful deputy of either of them, are hereby authorized in the name and on the behalf of the Municipal Corporation of the City of Yellowknife, to execute all such forms of application, deeds, indentures, agreements and other documents as may be necessary to give effect to this by-law and to affix thereto the corporate seal of the Municipal Corporation of the City of Yellowknife as the act and deed thereof, subscribing their names in attestation of such execution.

EFFECT

3. That this by-law shall come into effect upon receiving Third Reading and otherwise meets the requirements of Section 75 of the *Cities, Towns and Villages Act*.

READ a First time this 28th day of JUNE, A.D. 2004.


MAYOR

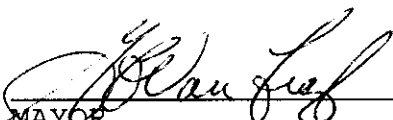

CITY ADMINISTRATOR

READ a Second time this 28th day of JUNE, A.D. 2004.


MAYOR

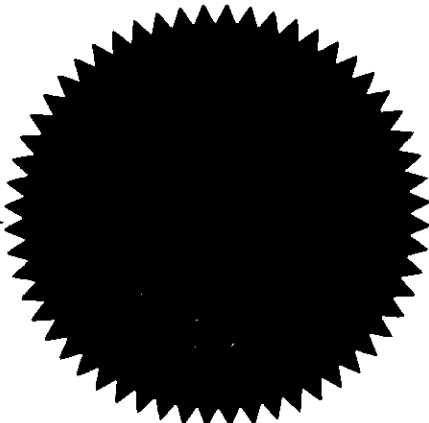

CITY ADMINISTRATOR

READ a Third time and Finally Passed this 28th day of JUNE, A.D. 2004.

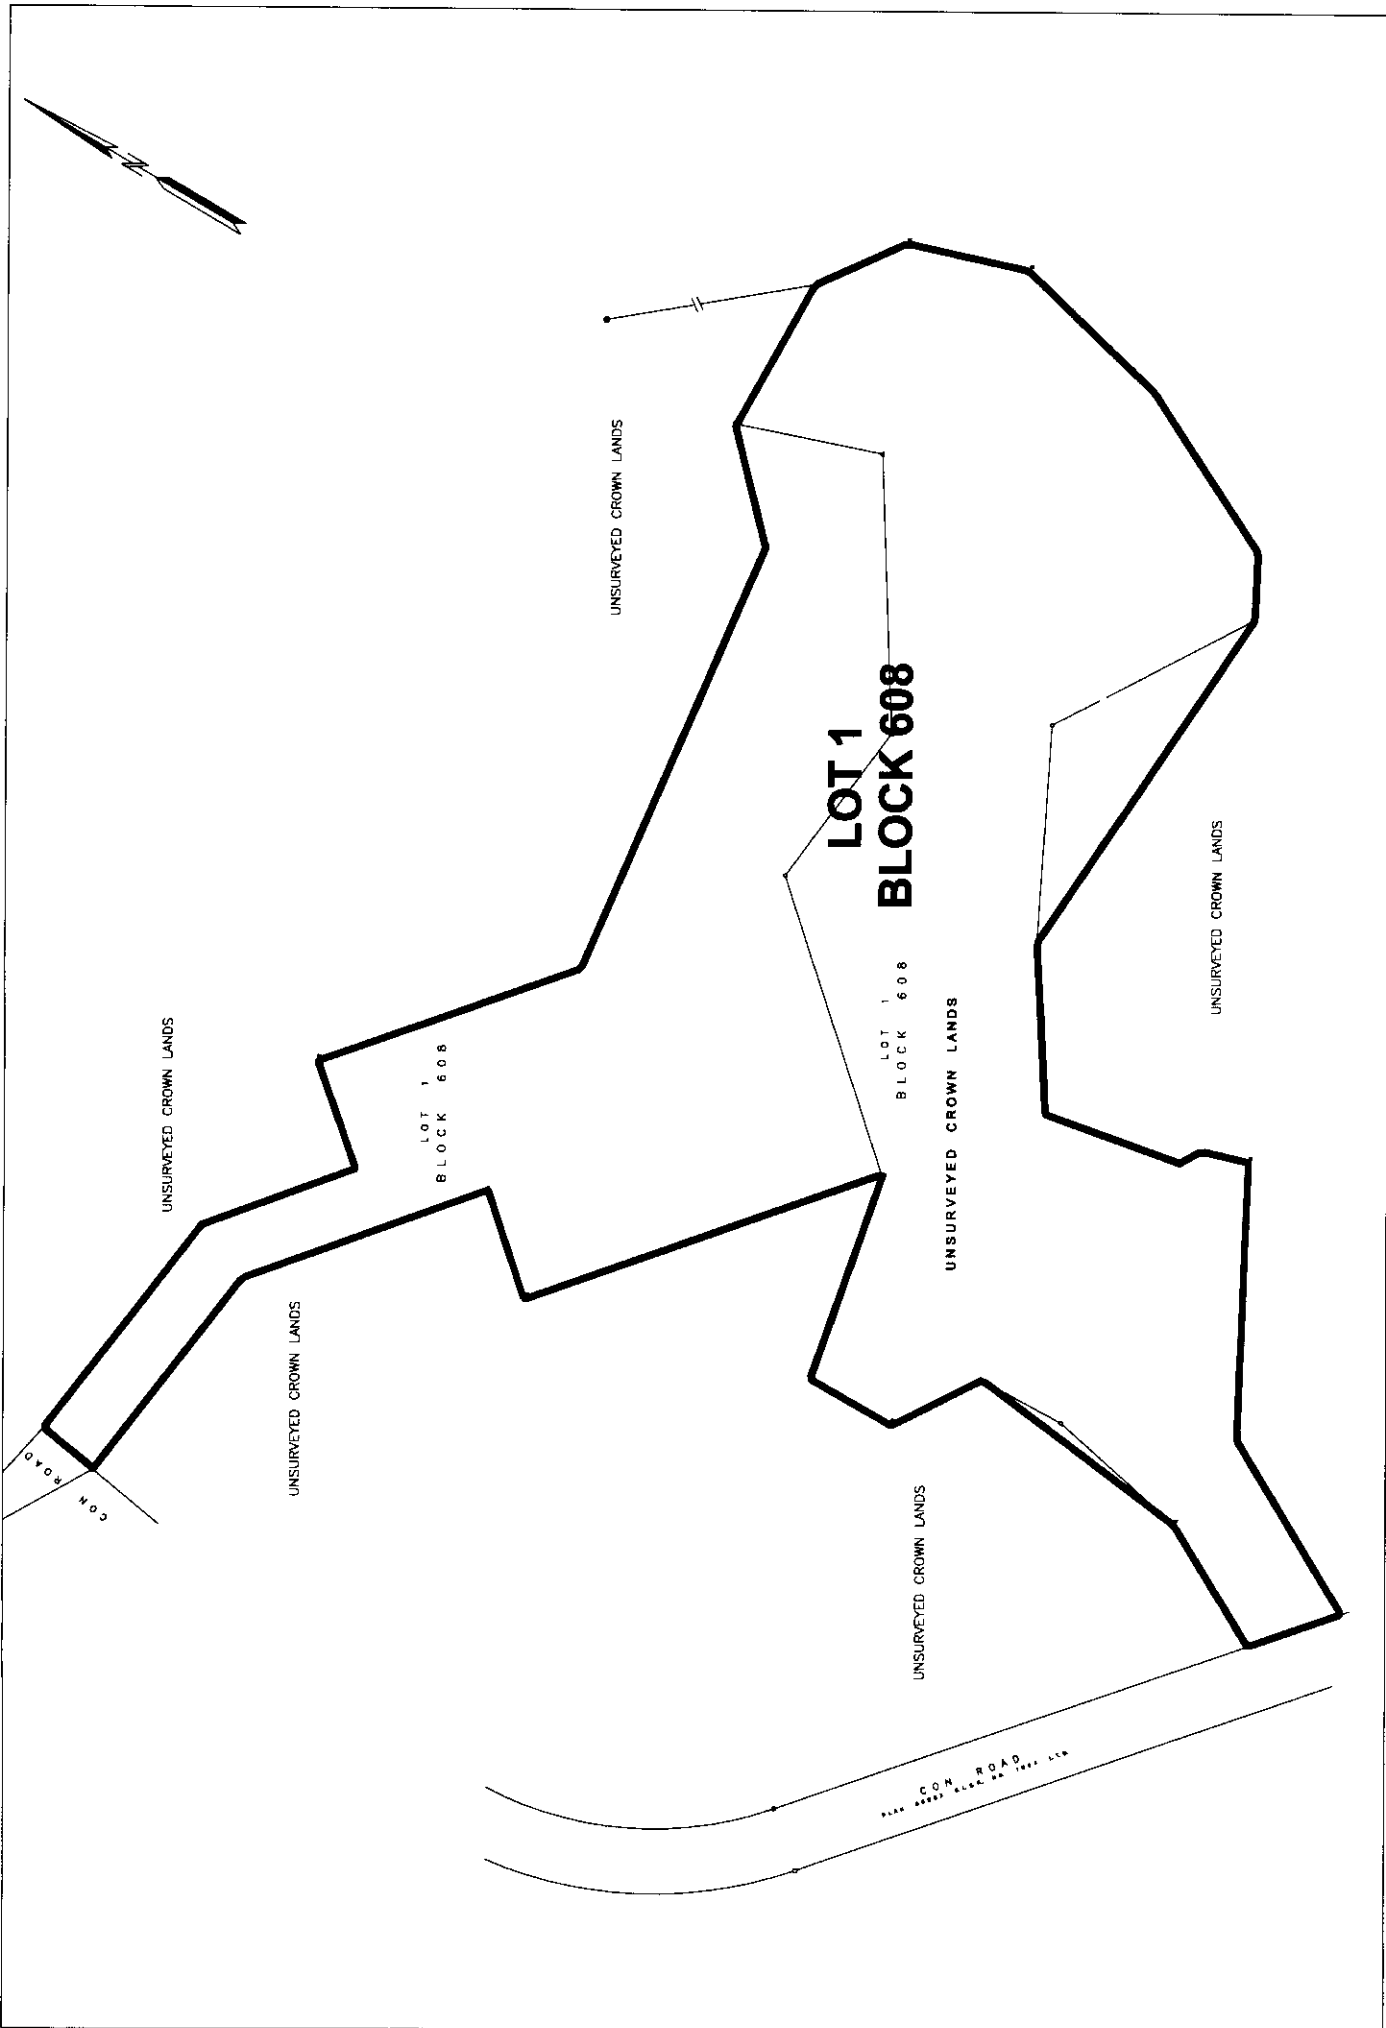

MAYOR


CITY ADMINISTRATOR

I hereby certify that this by-law has been made in accordance with the requirements of the Cities, Towns and Villages Act and the by-laws of the Municipal Corporation of the City of Yellowknife.




CITY ADMINISTRATOR



<p>City of Yellowknife Public Works and Engineering</p>		Drawn by: DLB	Scale: N.T.S.	Project:
		Checked by: AC	File No. Block 608 Lot 1 Con Mine.dwg	Lot 1 Block 608, Con Mine Trailer Park
		Checked by: MC	Date: June 24, 2004	Title:
				Disposal By-law No. 4327