




YELLOWKNIFE Aquatic Centre

Concept Design Report
November 2020



Appendix A: Concept Drawings



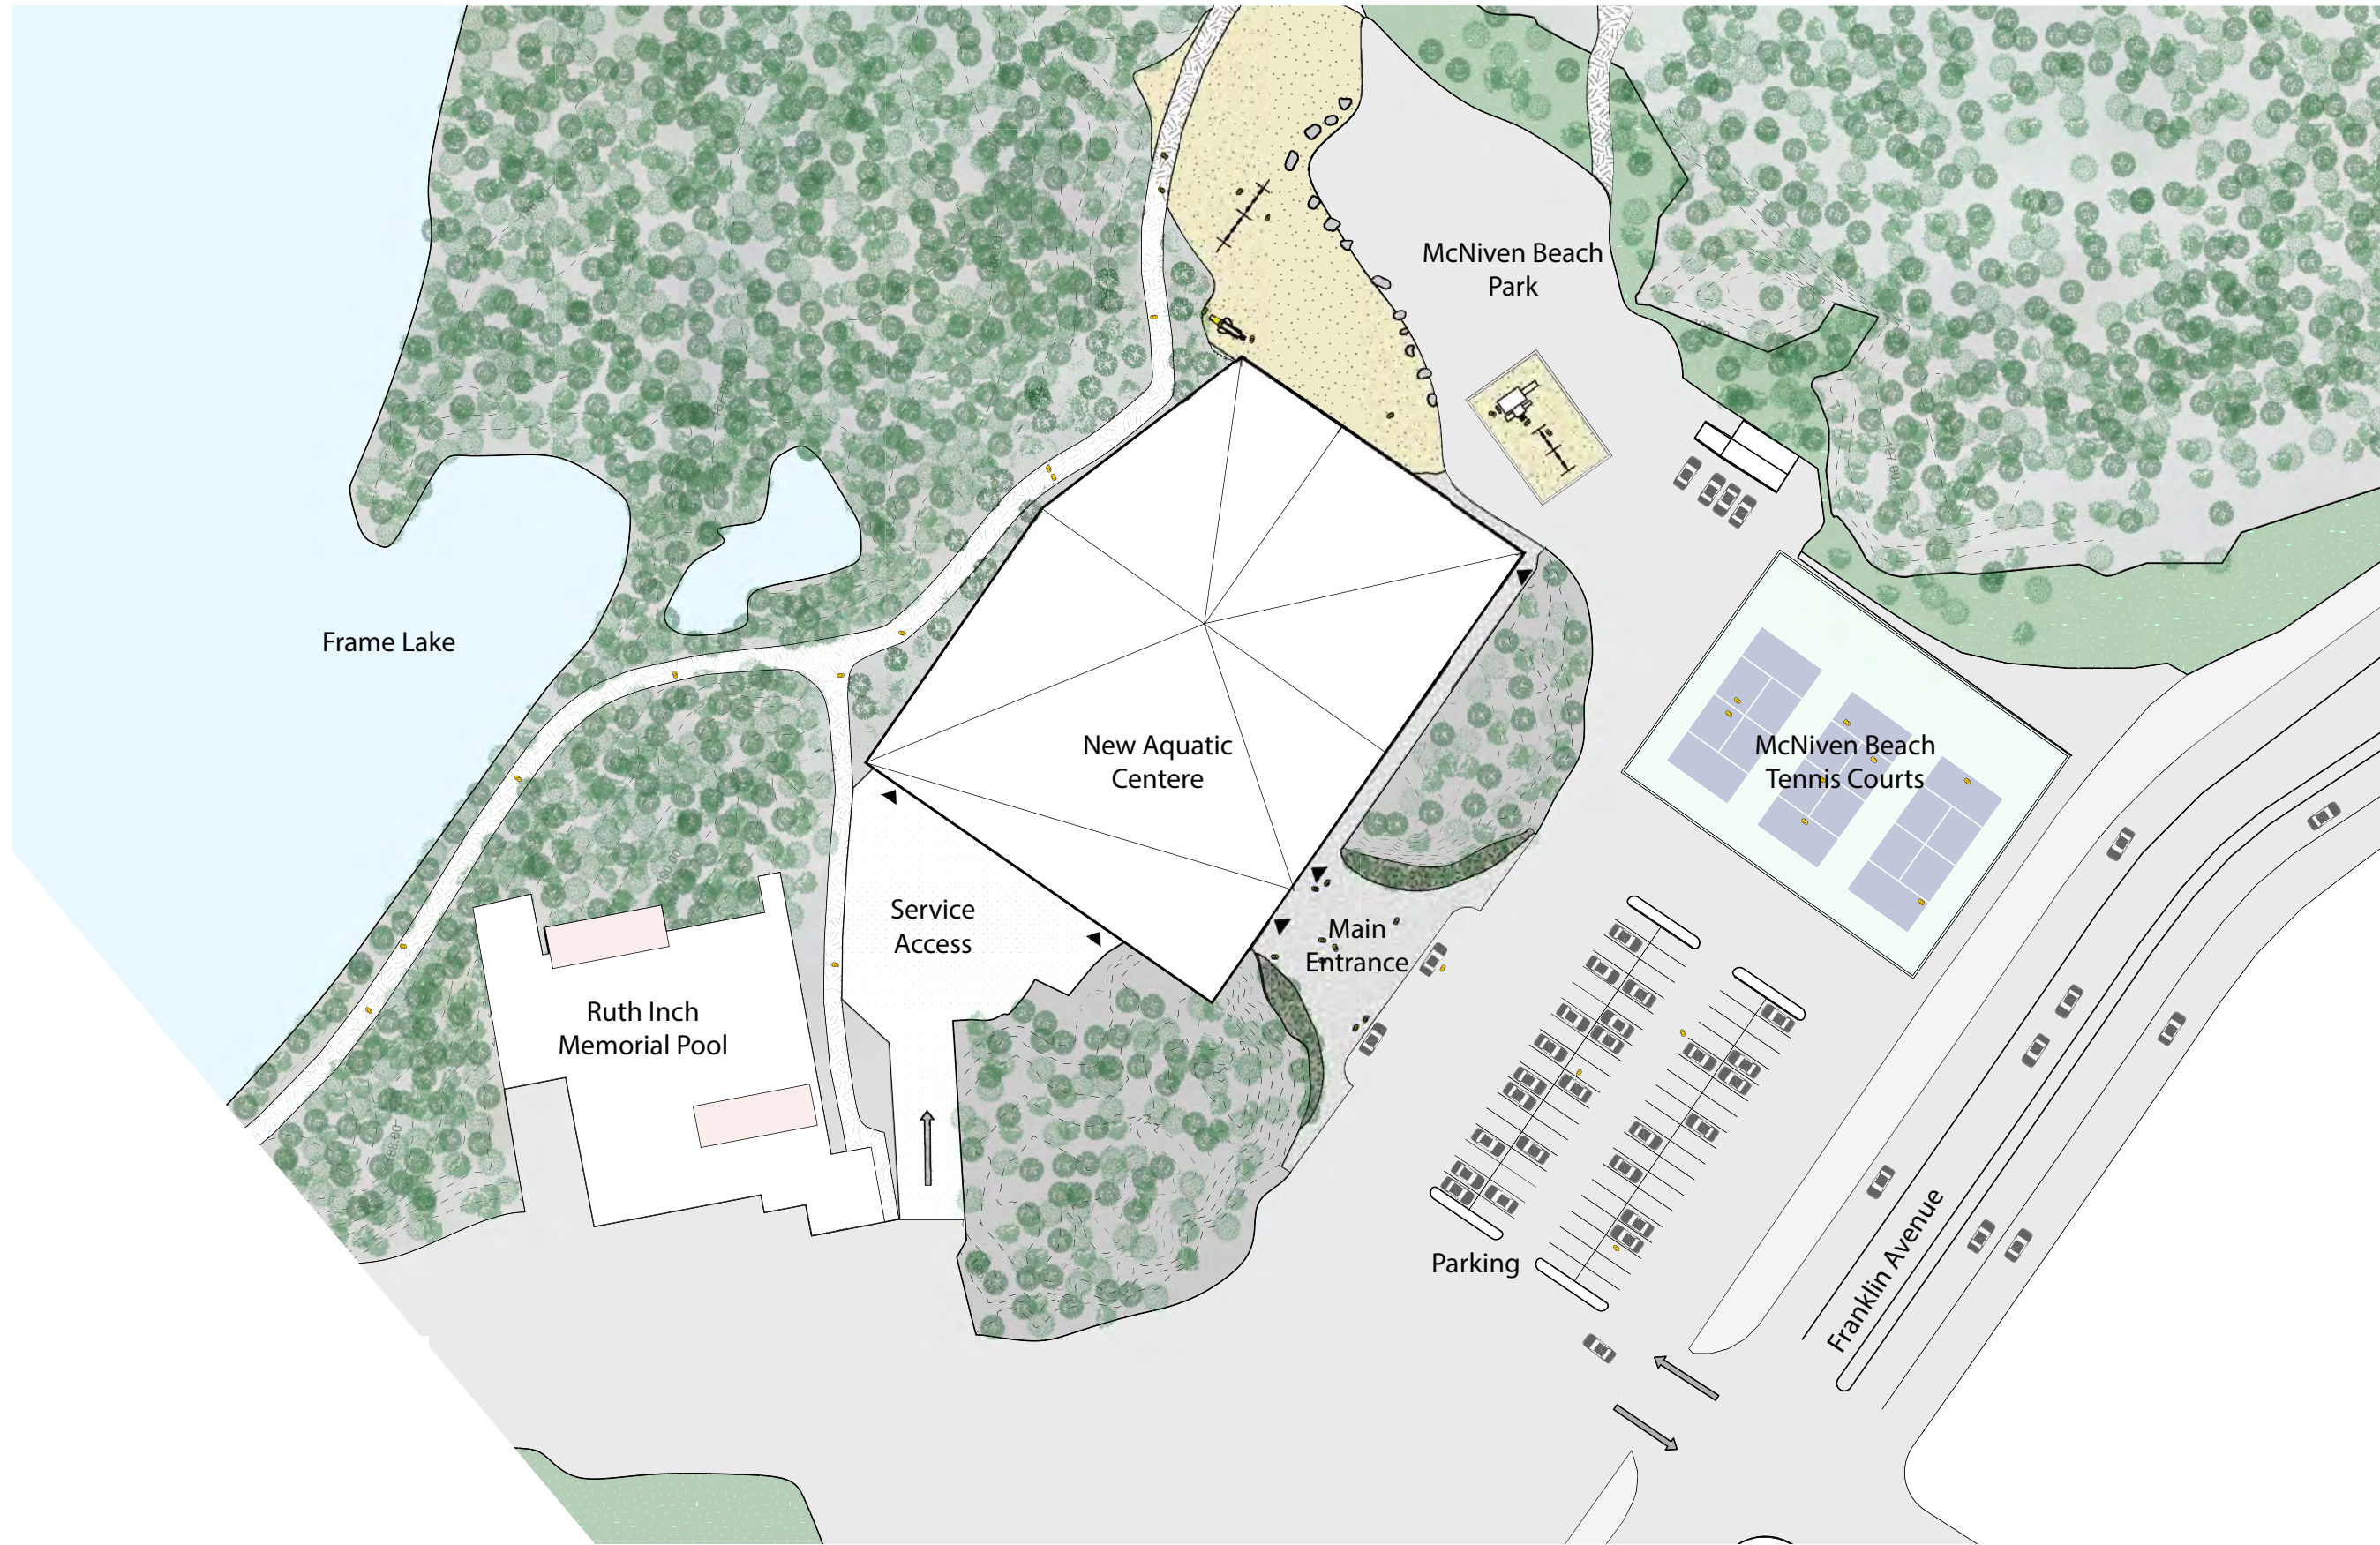



OPTION 1 - 25M LANE POOL - SITE PLAN

Yellowknife Aquatic Center
 Concept Design

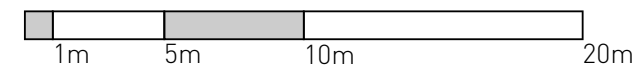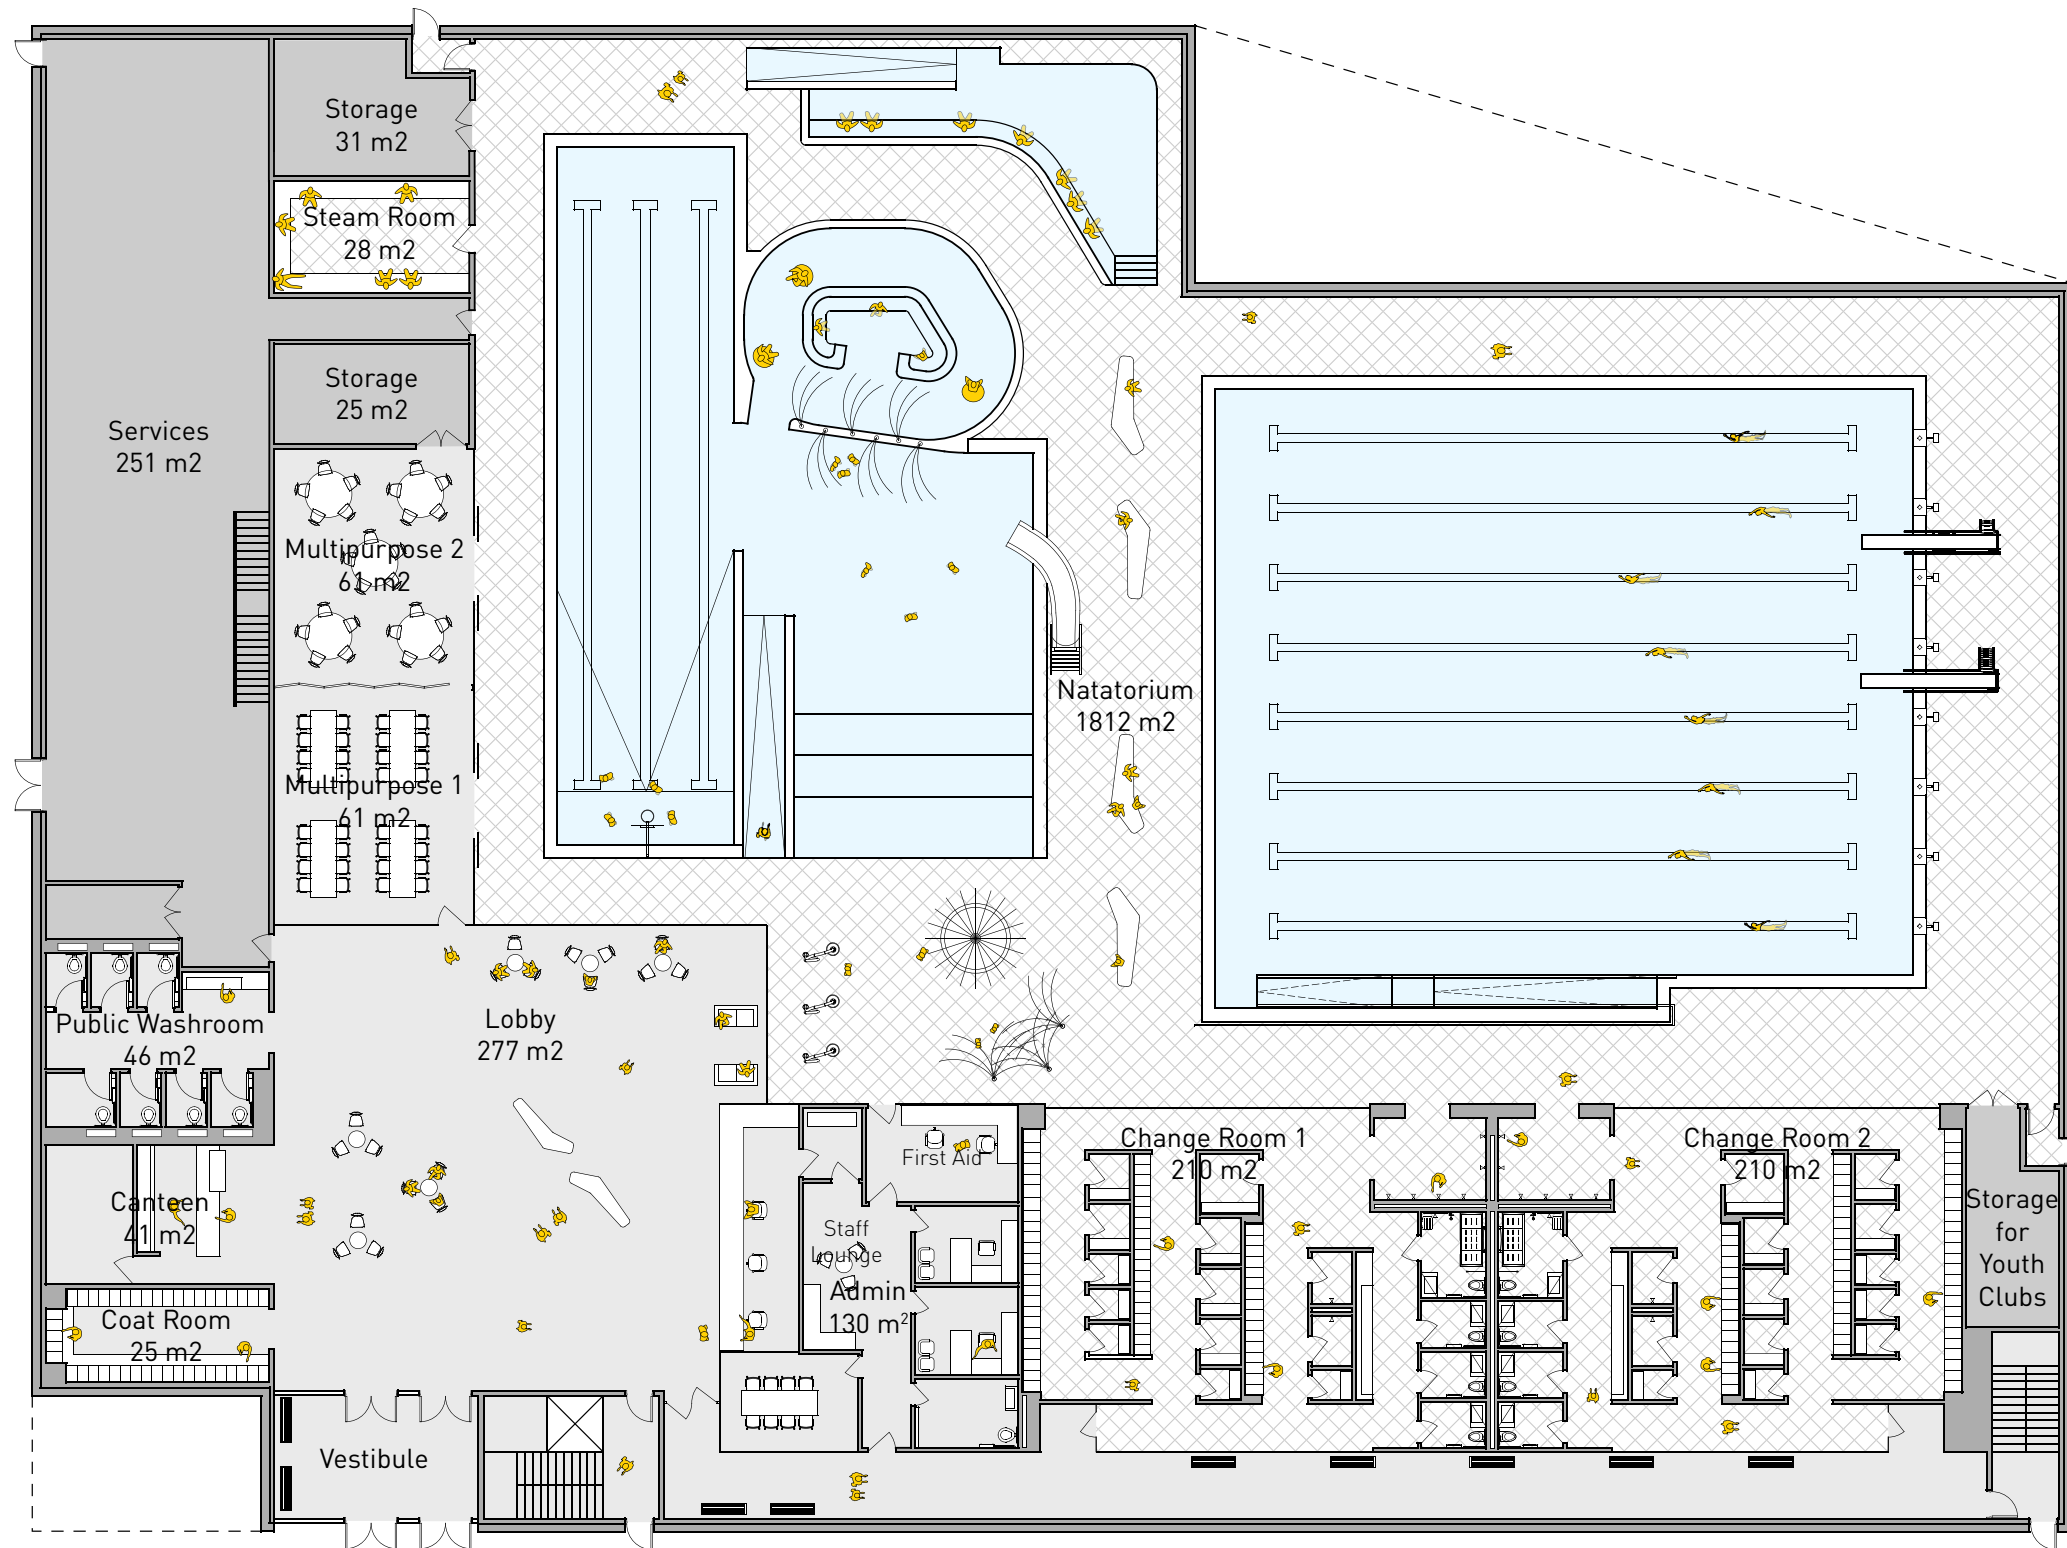


OPTION 1 - 25M LANE POOL - MAIN FLOOR PLAN

Yellowknife Aquatic Center
 Concept Design

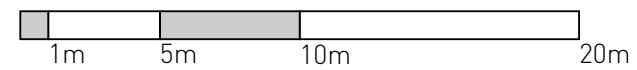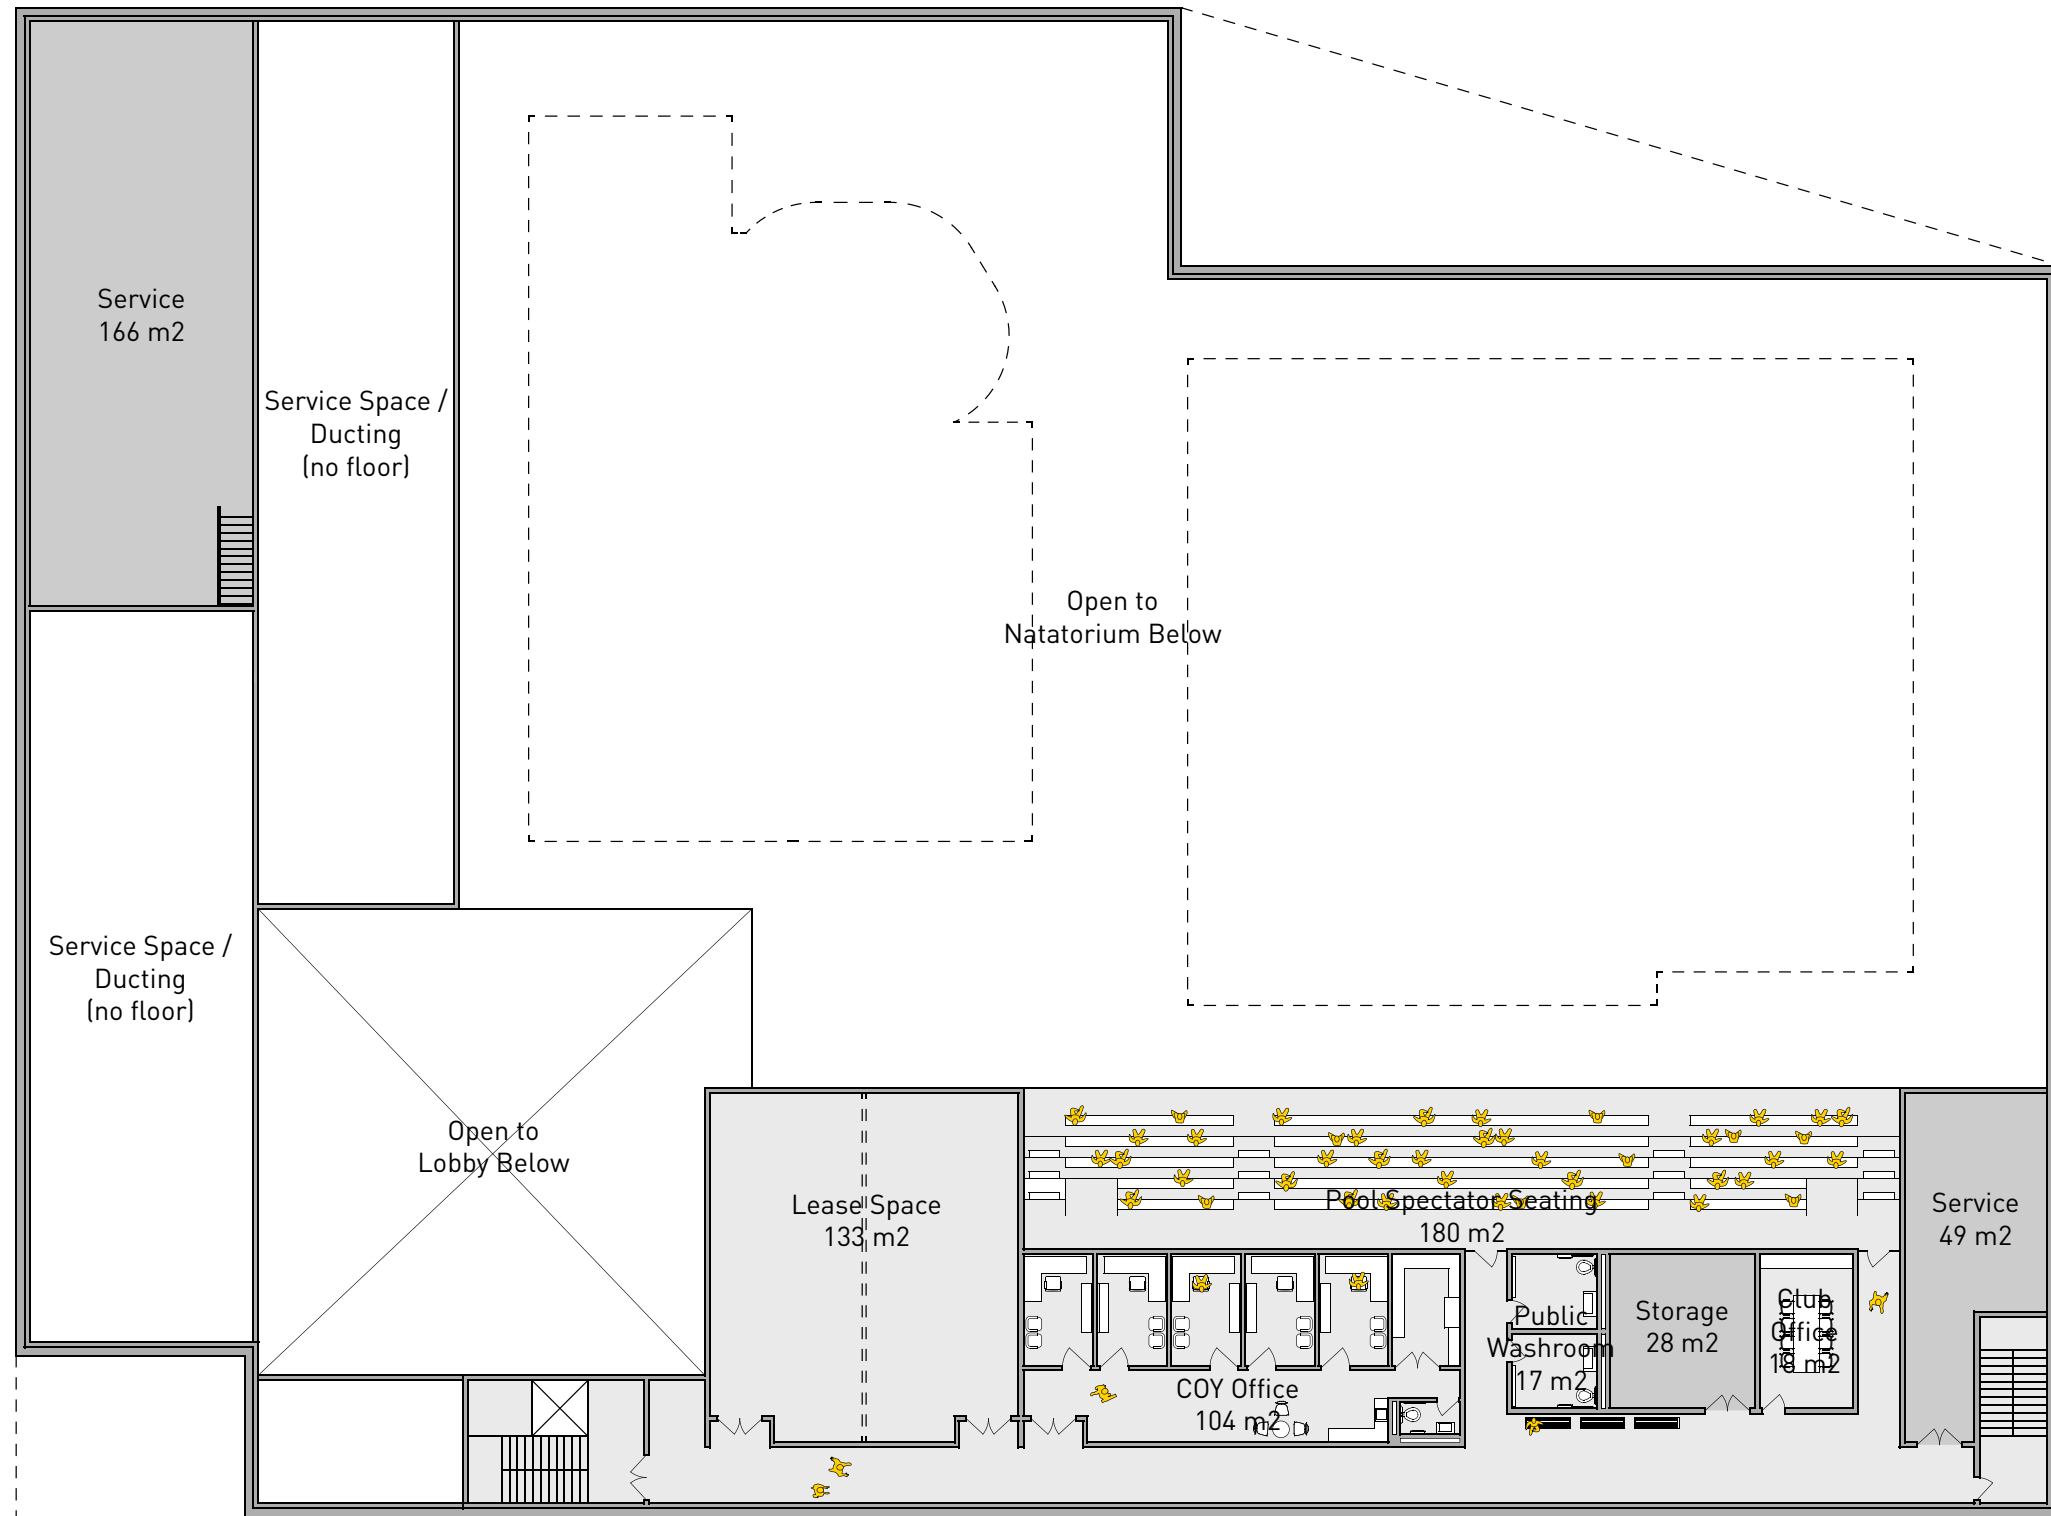

OPTION 1 - 25M LANE POOL - SECOND FLOOR PLAN


Yellowknife Aquatic Center
Concept Design

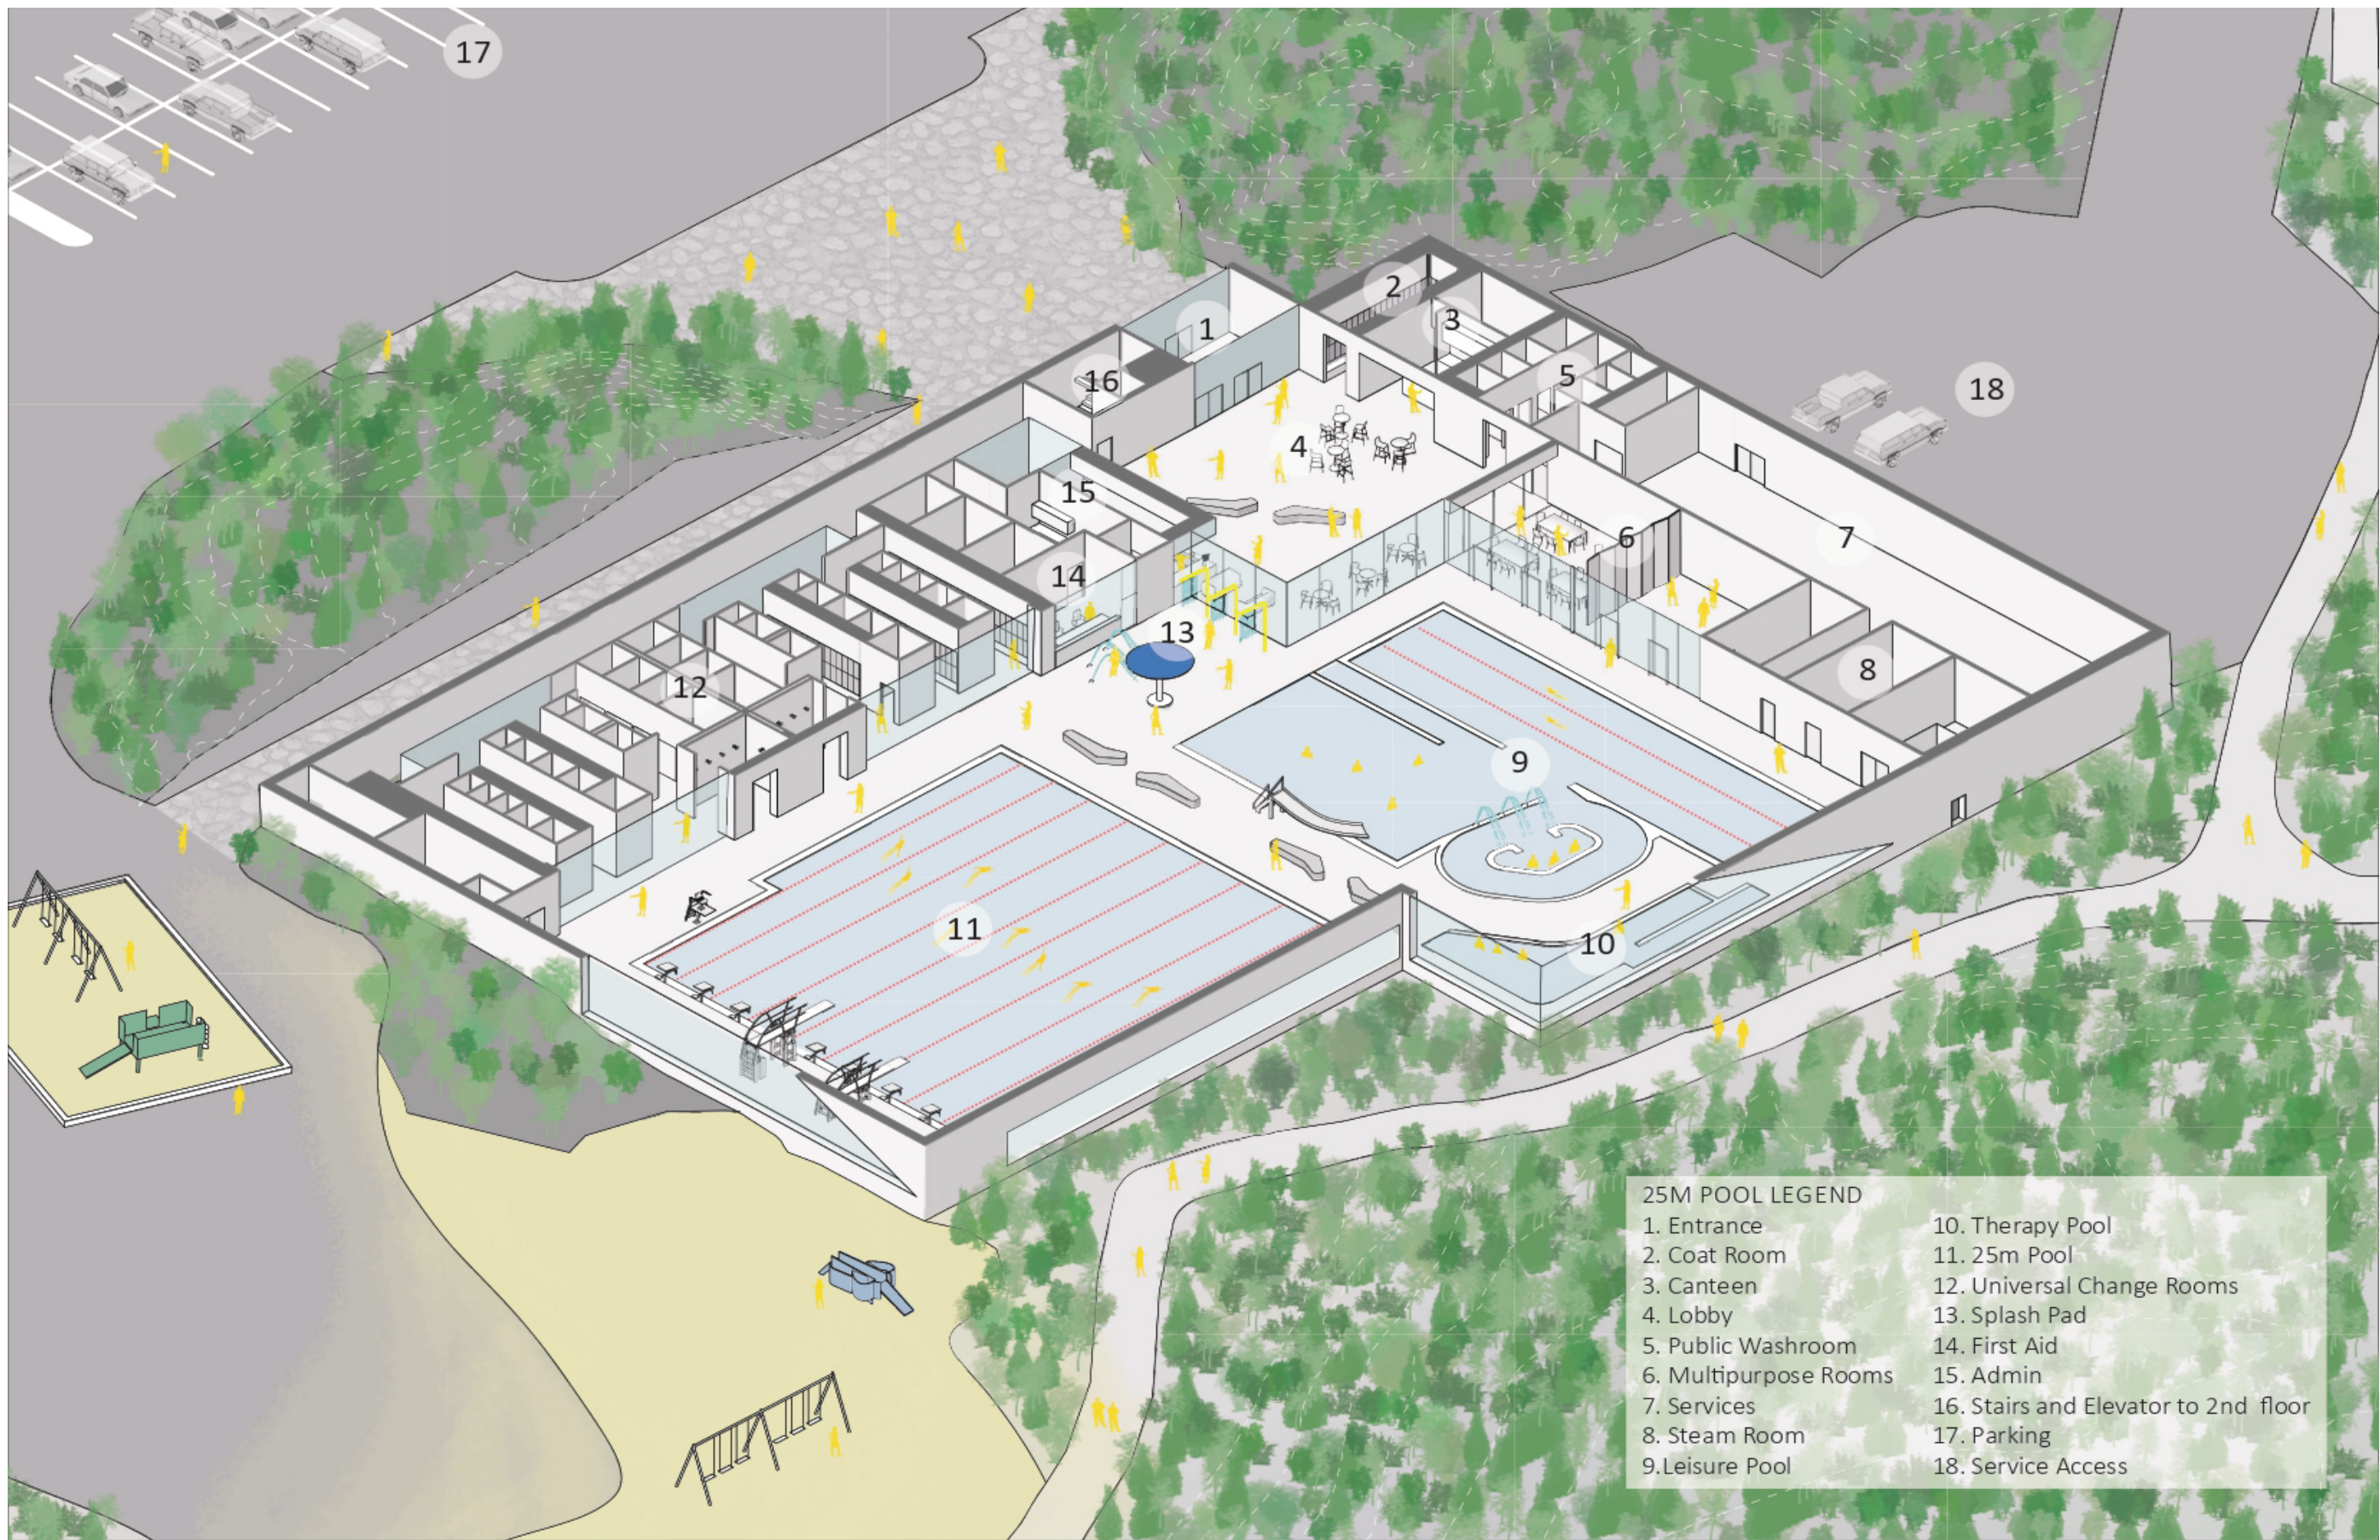

25M POOL LEGEND	
1. Entrance	10. Therapy Pool
2. Coat Room	11. 25m Pool
3. Canteen	12. Universal Change Rooms
4. Lobby	13. Splash Pad
5. Public Washroom	14. First Aid
6. Multipurpose Rooms	15. Admin
7. Services	16. Stairs and Elevator to 2nd floor
8. Steam Room	17. Parking
9. Leisure Pool	18. Service Access


OPTION 1 - 25M LANE POOL - AXONOMETRIC VIEW

Yellowknife Aquatic Center
Concept Design

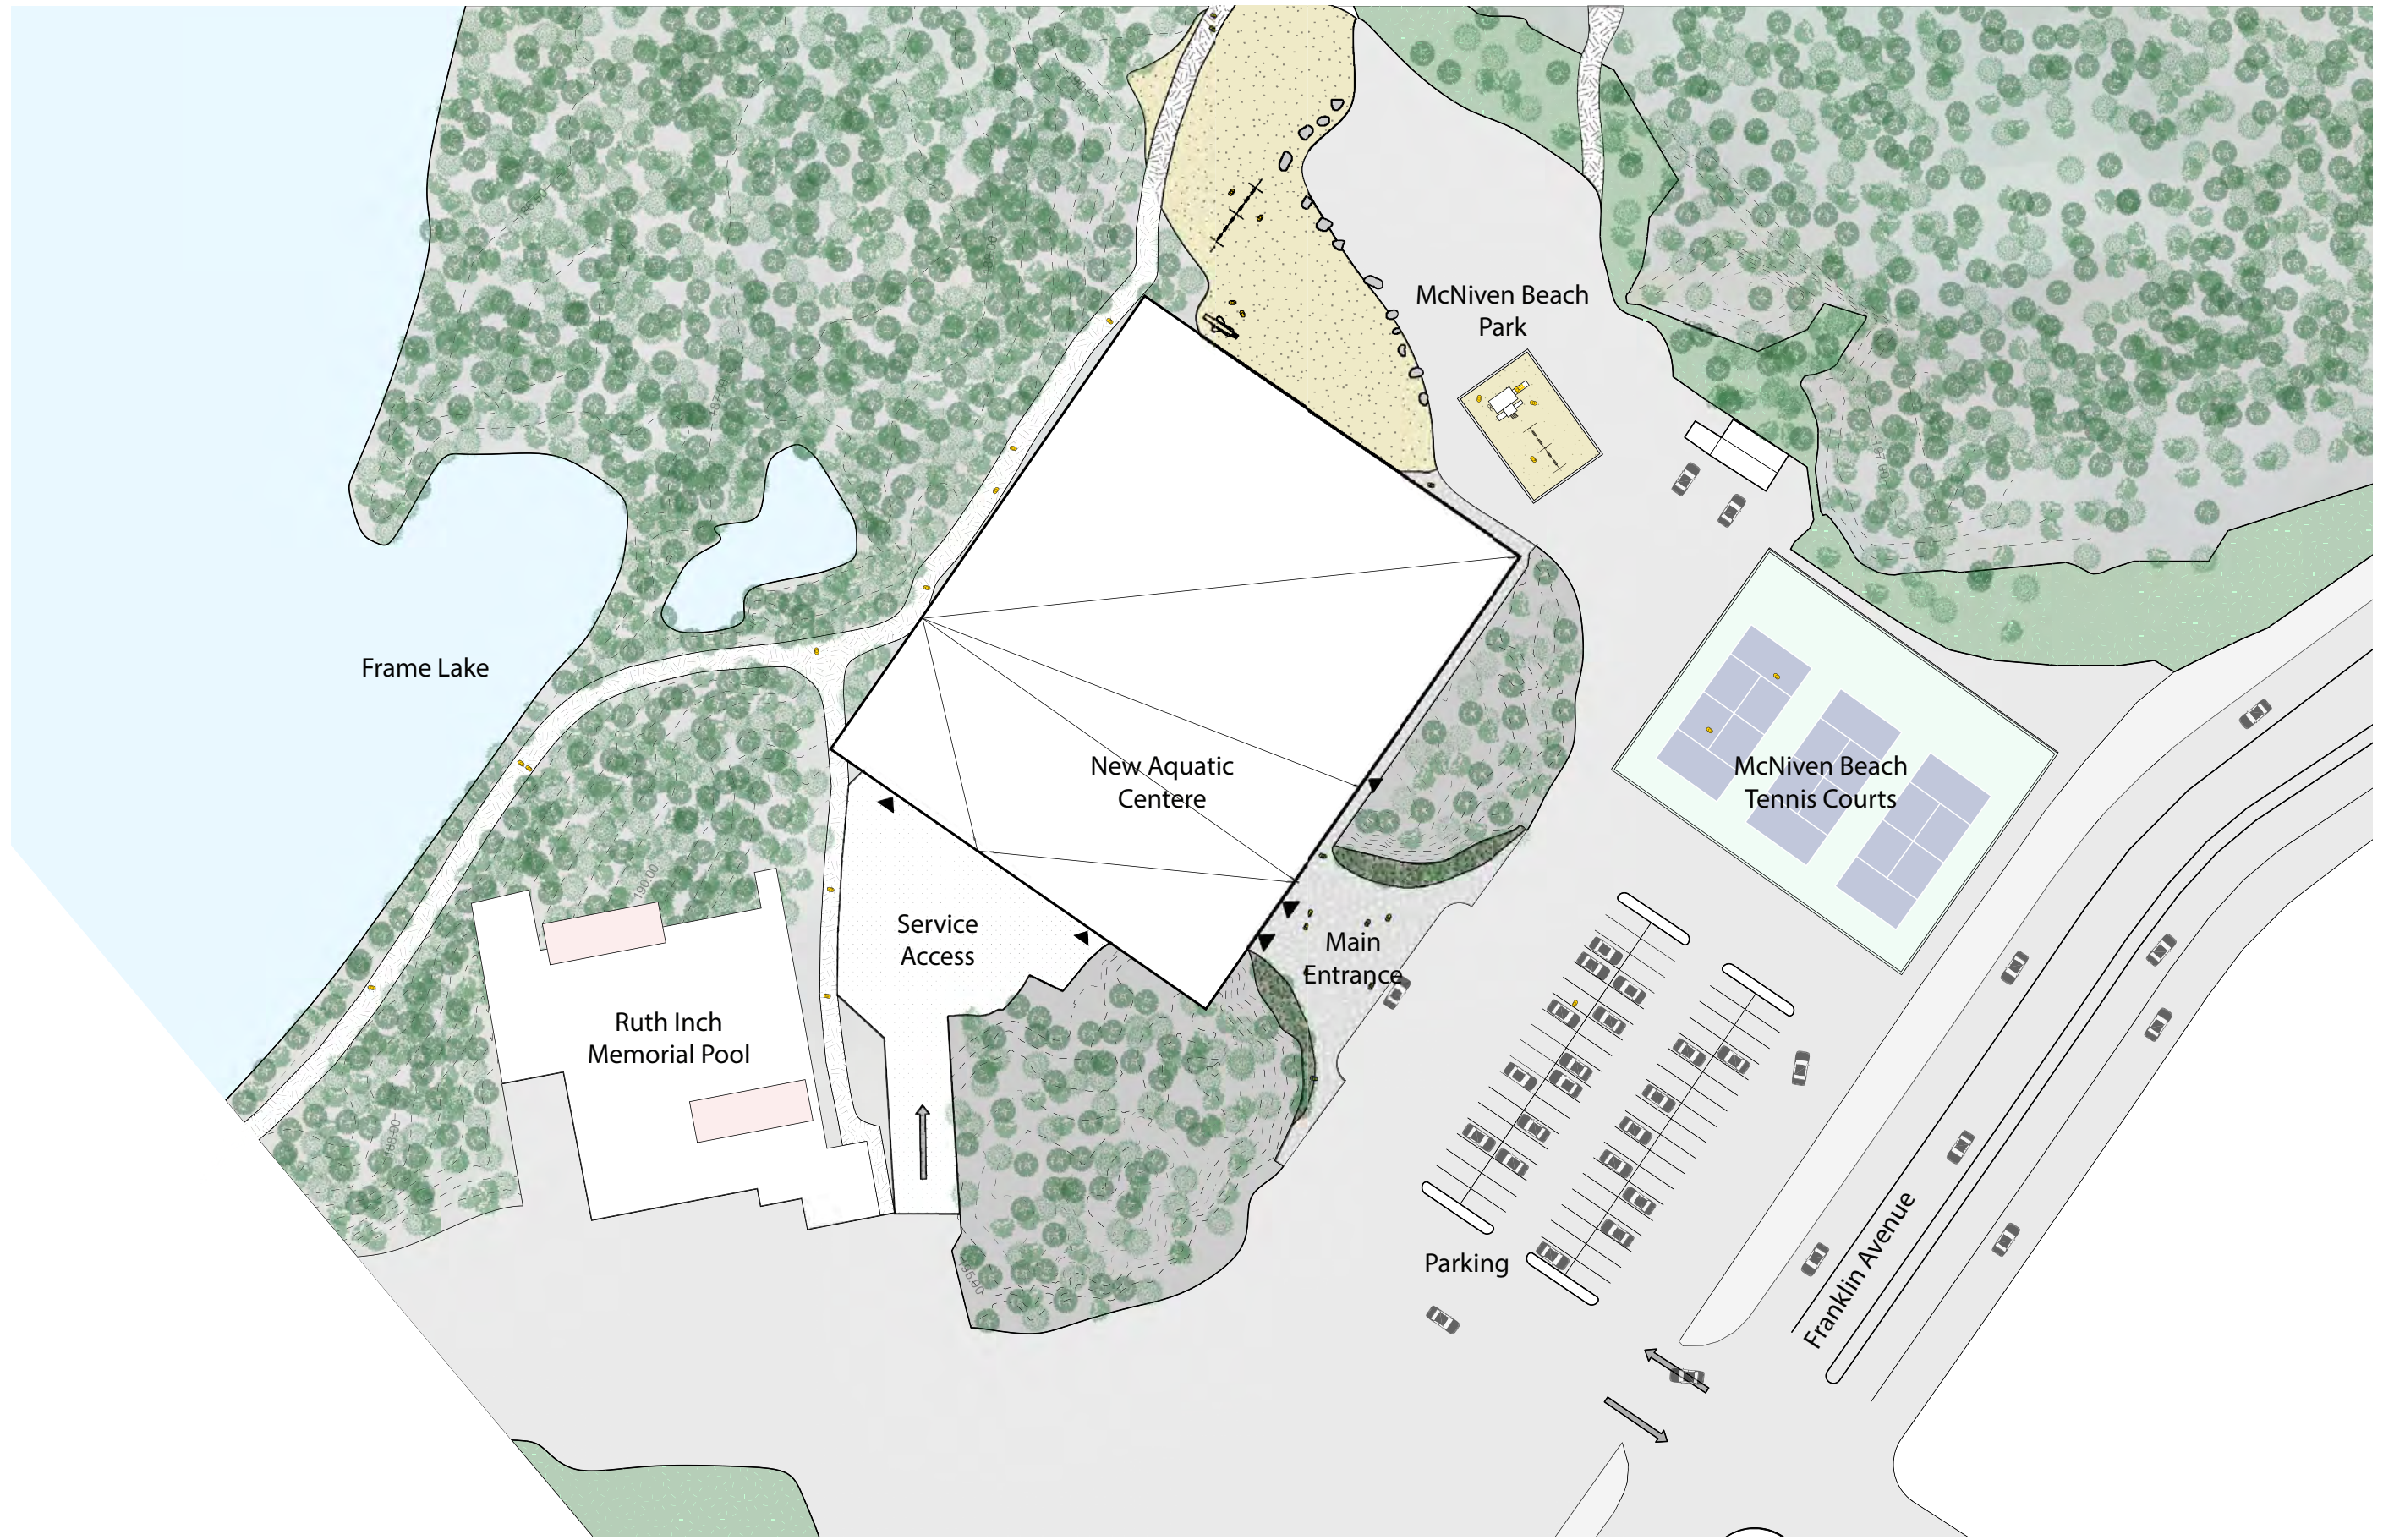


OPTION 2- 52M LANE POOL - SITE PLAN

Yellowknife Aquatic Center
 Concept Design

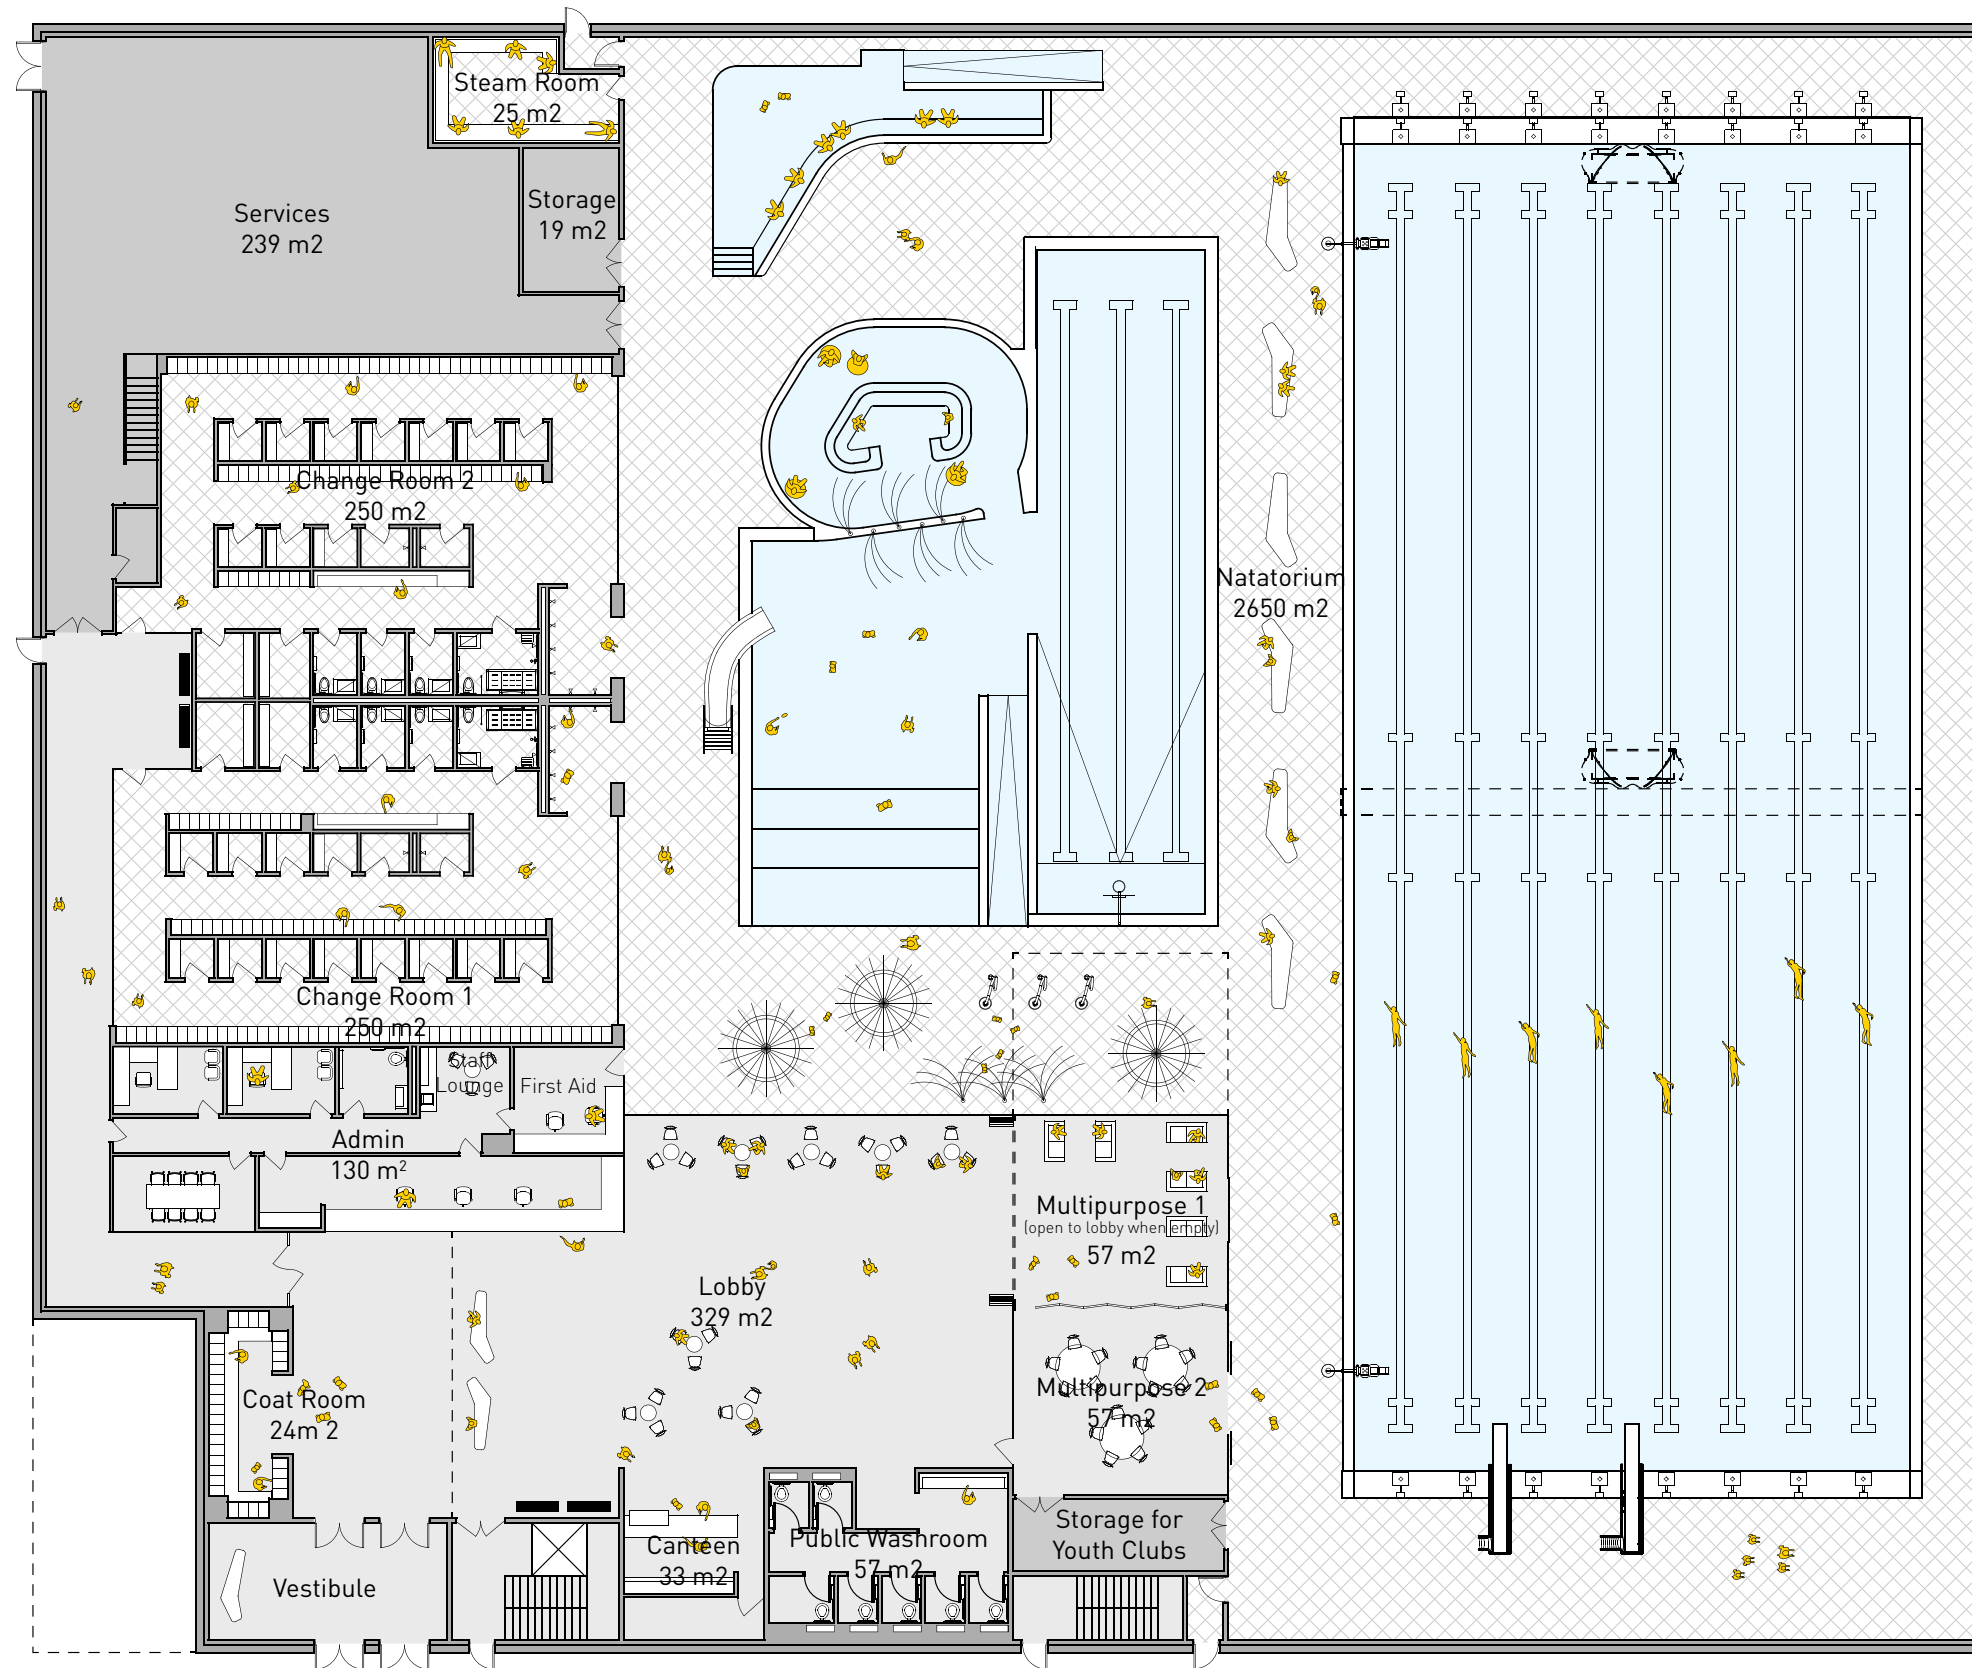


OPTION 2 - 52M LANE POOL - MAIN FLOOR PLAN

Yellowknife Aquatic Center
Concept Design

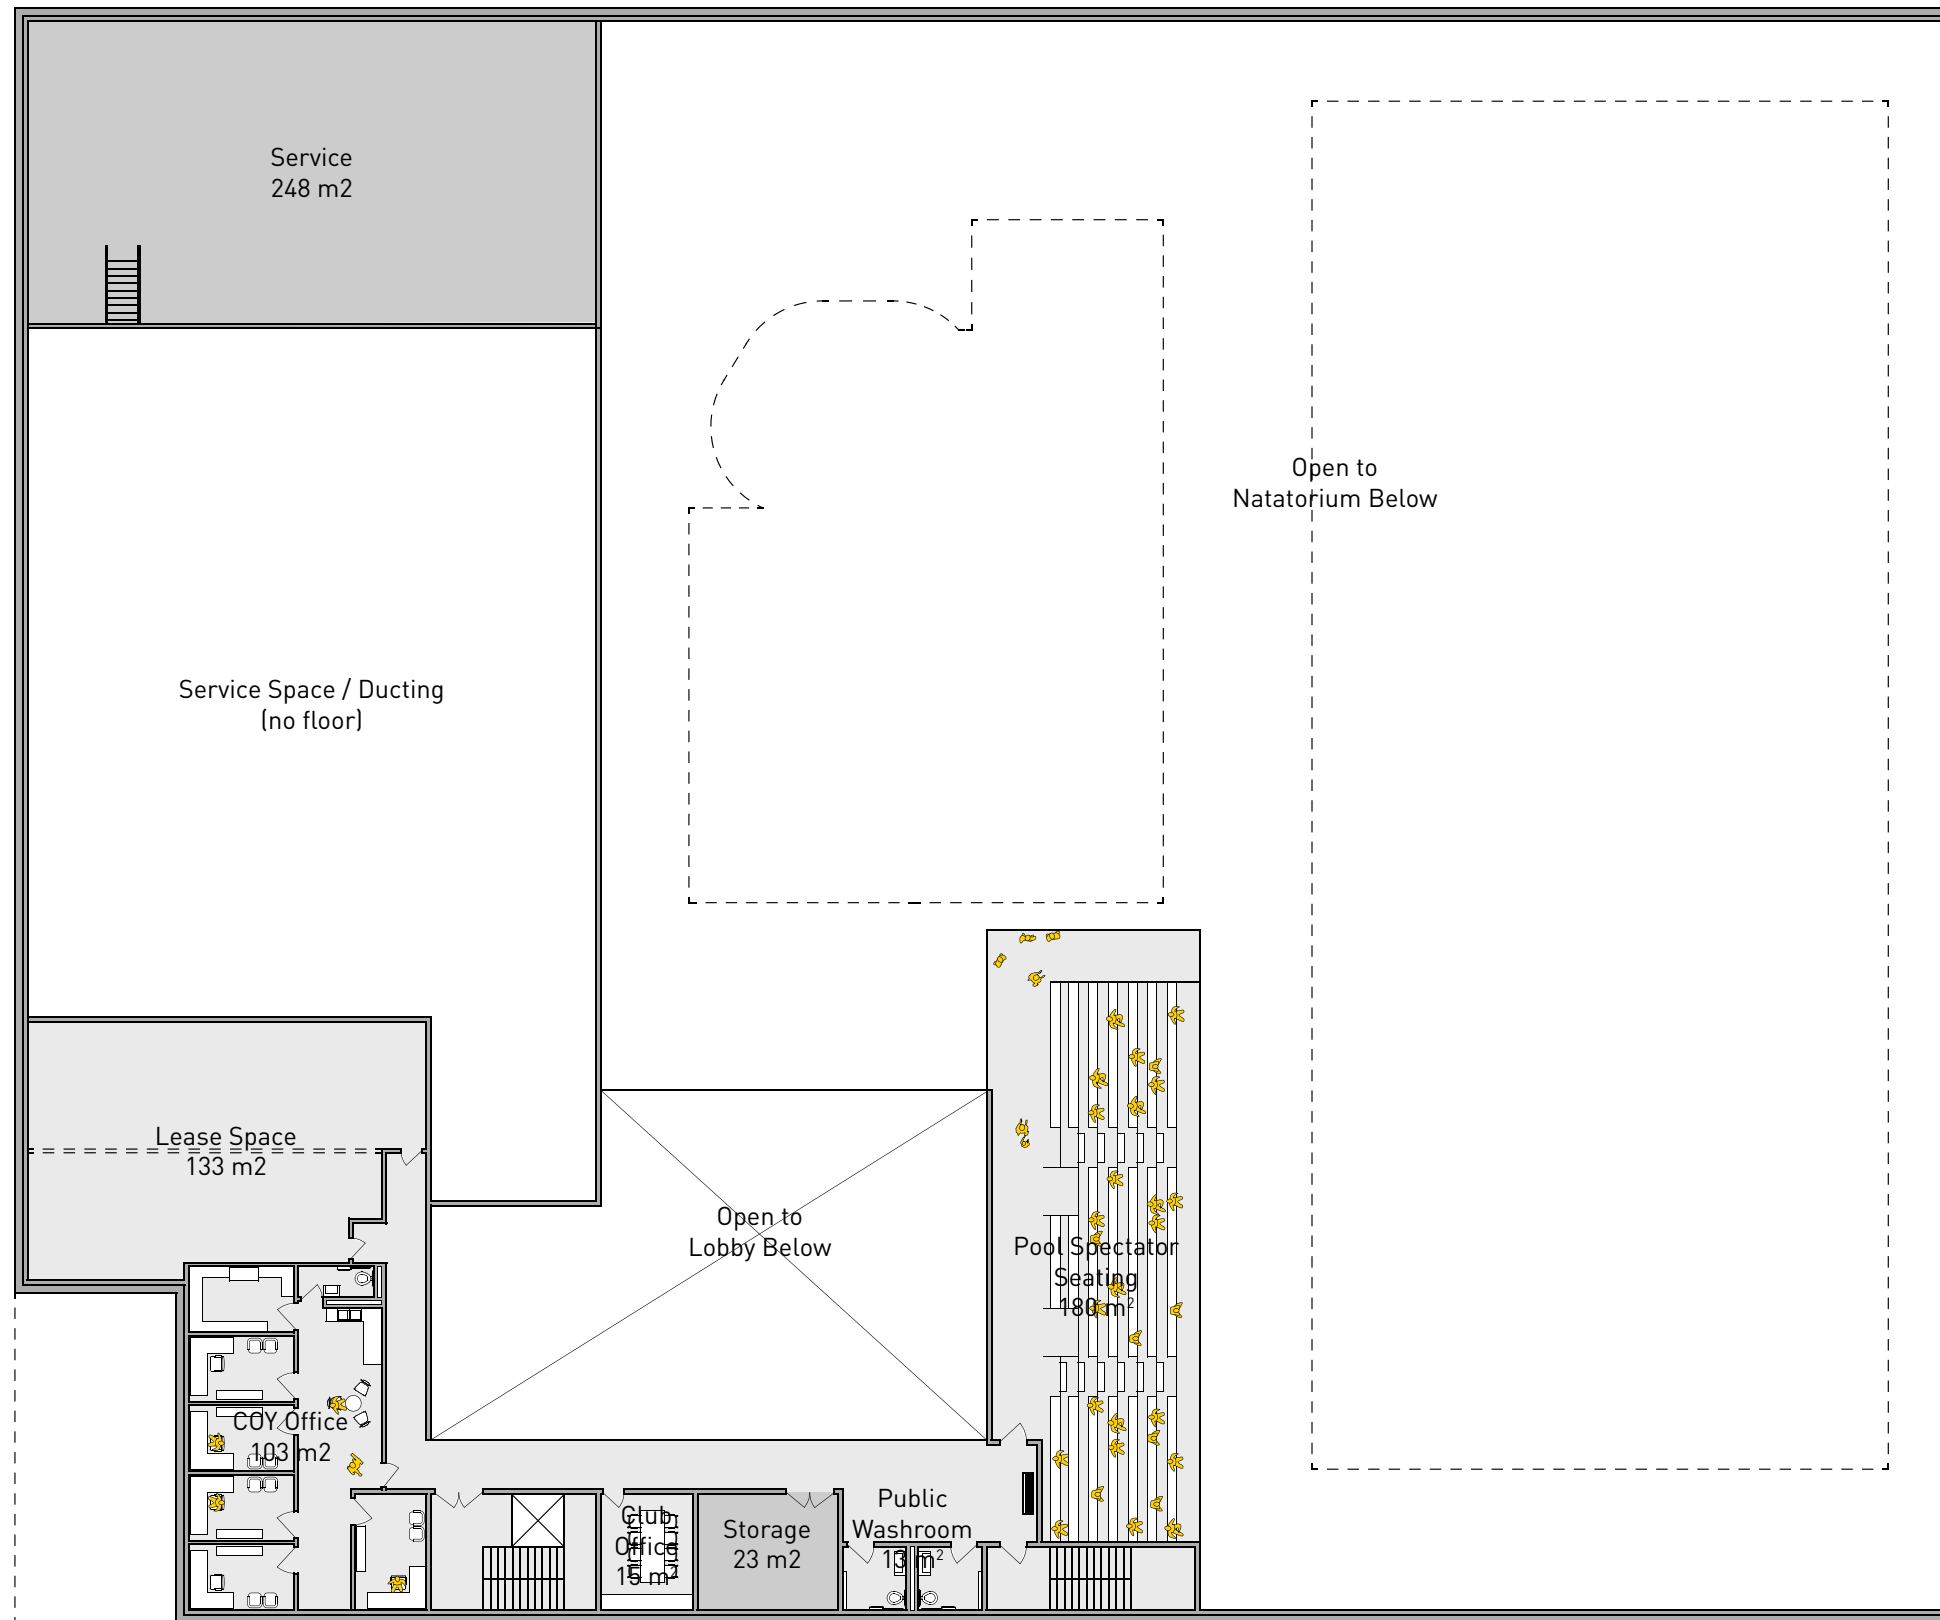

OPTION 2 - 52M LANE POOL - SECOND FLOOR PLAN

Yellowknife Aquatic Center
 Concept Design

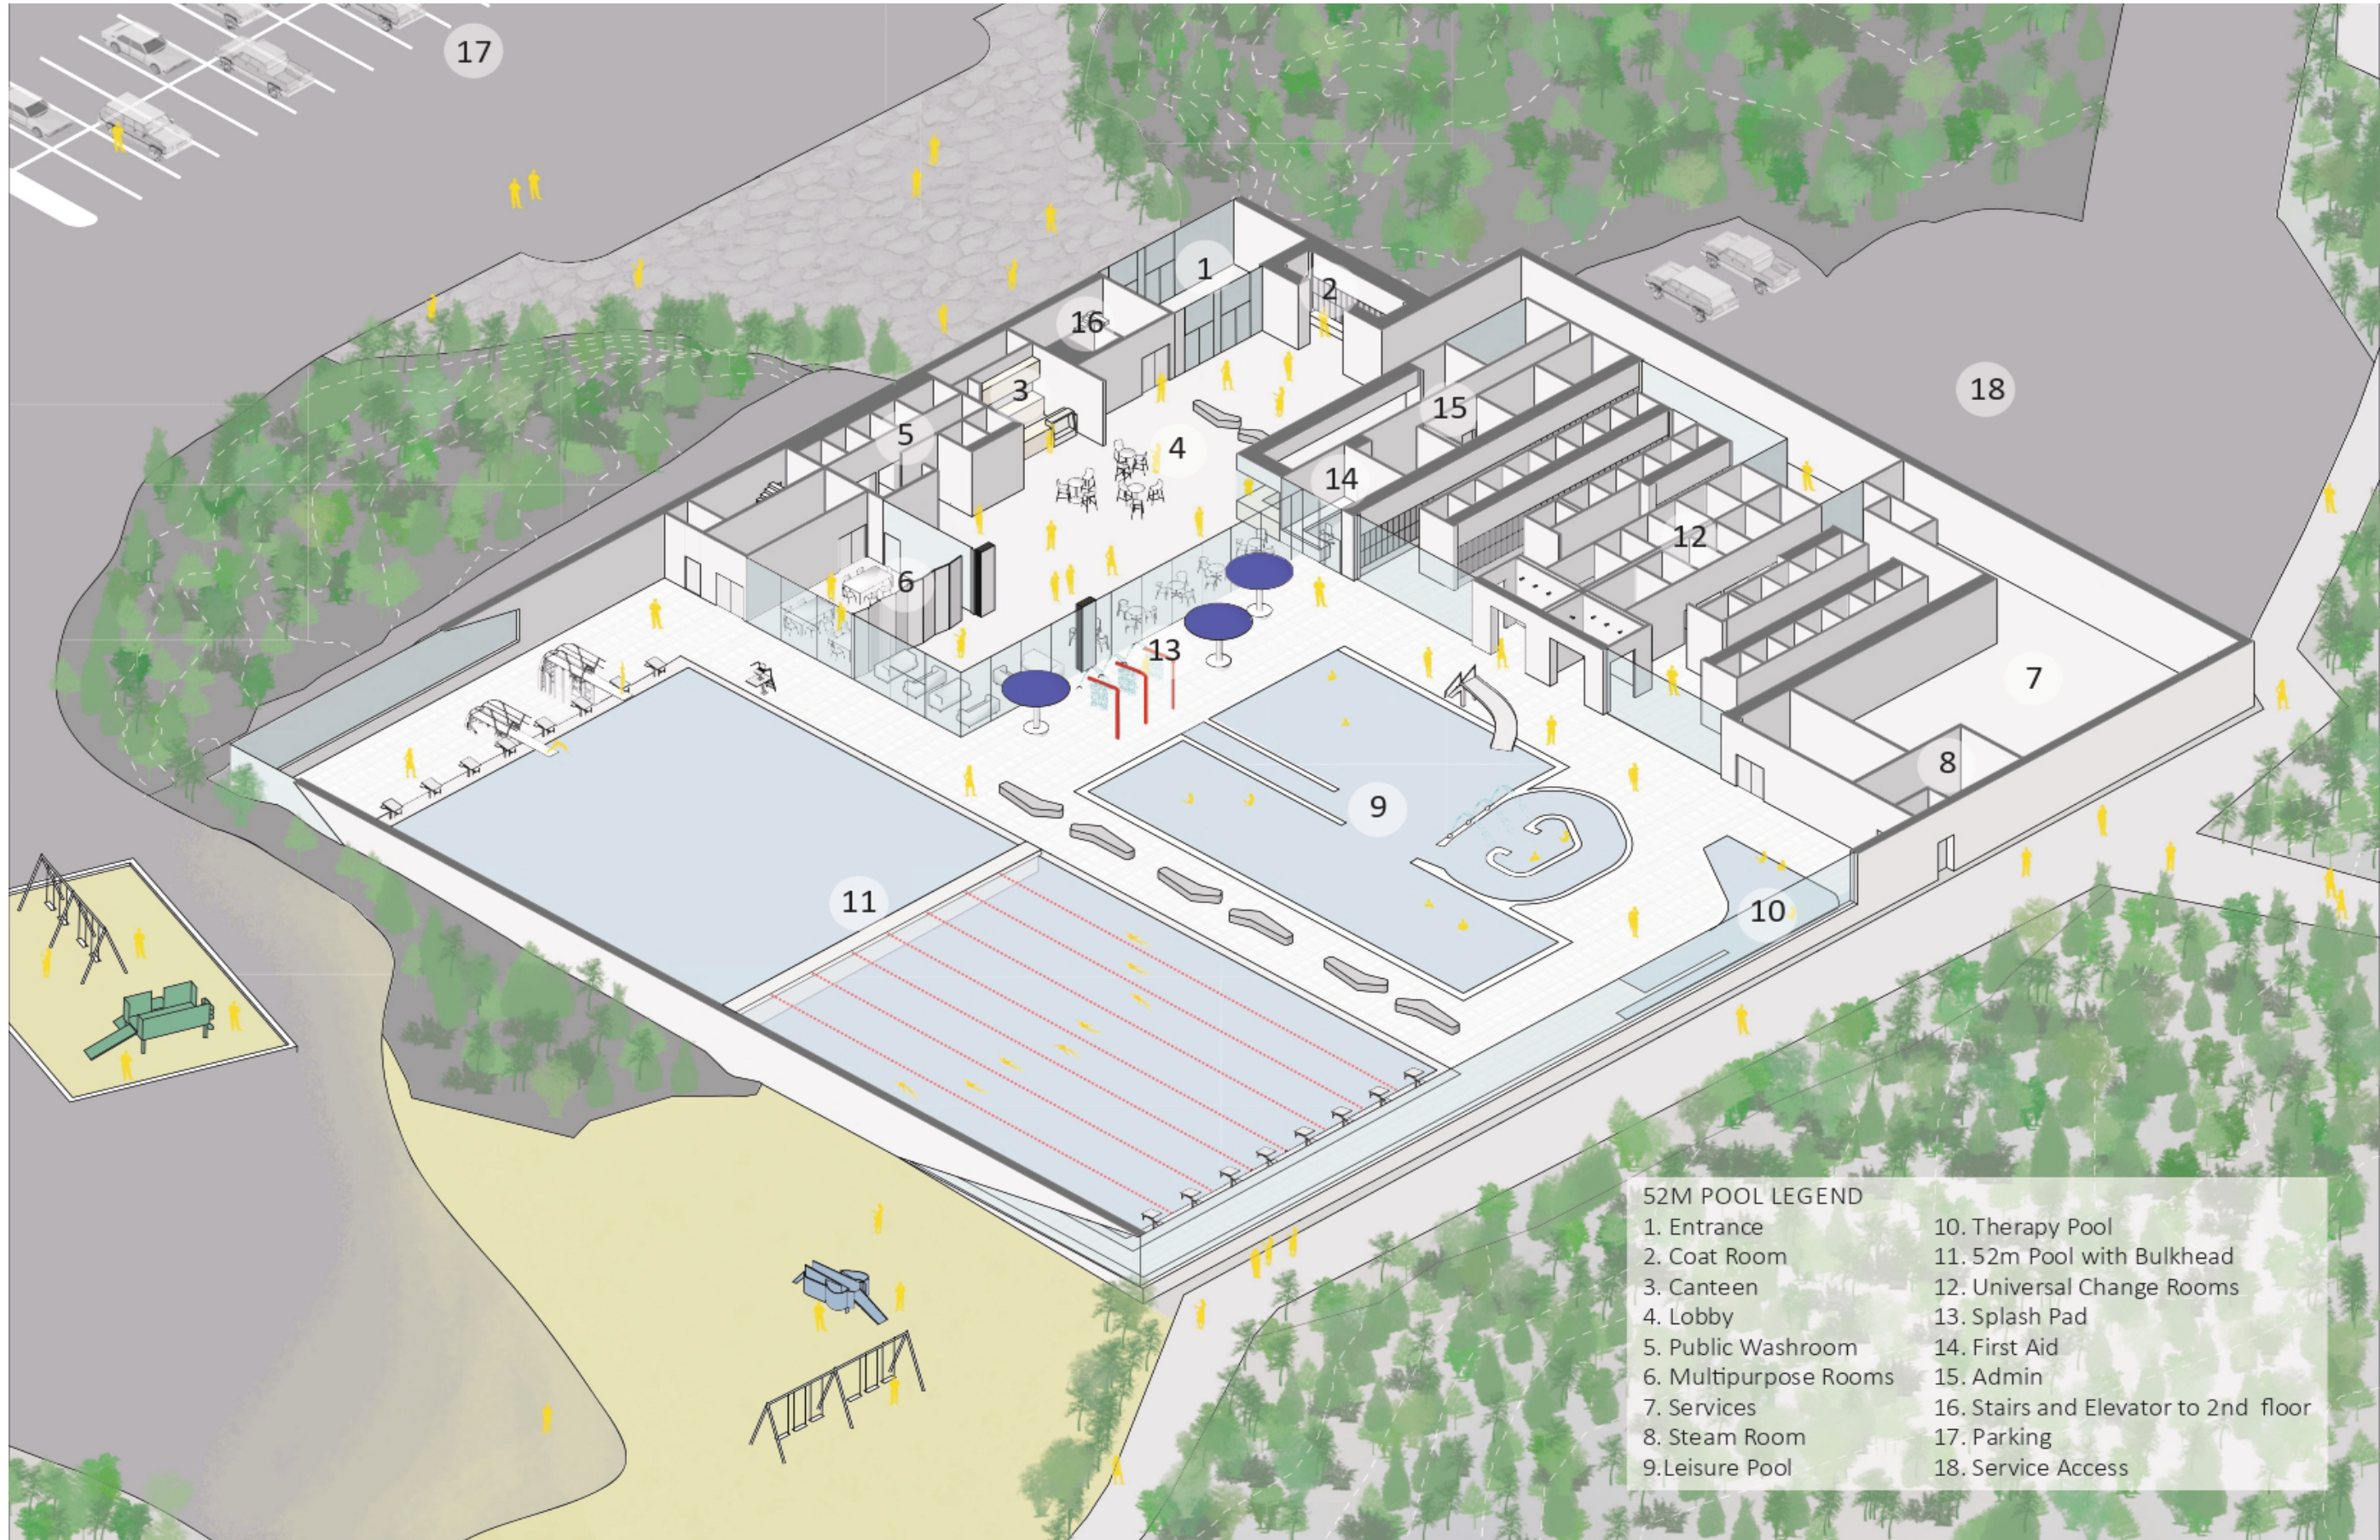

- 52M POOL LEGEND**
- | | |
|-----------------------|--------------------------------------|
| 1. Entrance | 10. Therapy Pool |
| 2. Coat Room | 11. 52m Pool with Bulkhead |
| 3. Canteen | 12. Universal Change Rooms |
| 4. Lobby | 13. Splash Pad |
| 5. Public Washroom | 14. First Aid |
| 6. Multipurpose Rooms | 15. Admin |
| 7. Services | 16. Stairs and Elevator to 2nd floor |
| 8. Steam Room | 17. Parking |
| 9. Leisure Pool | 18. Service Access |

