


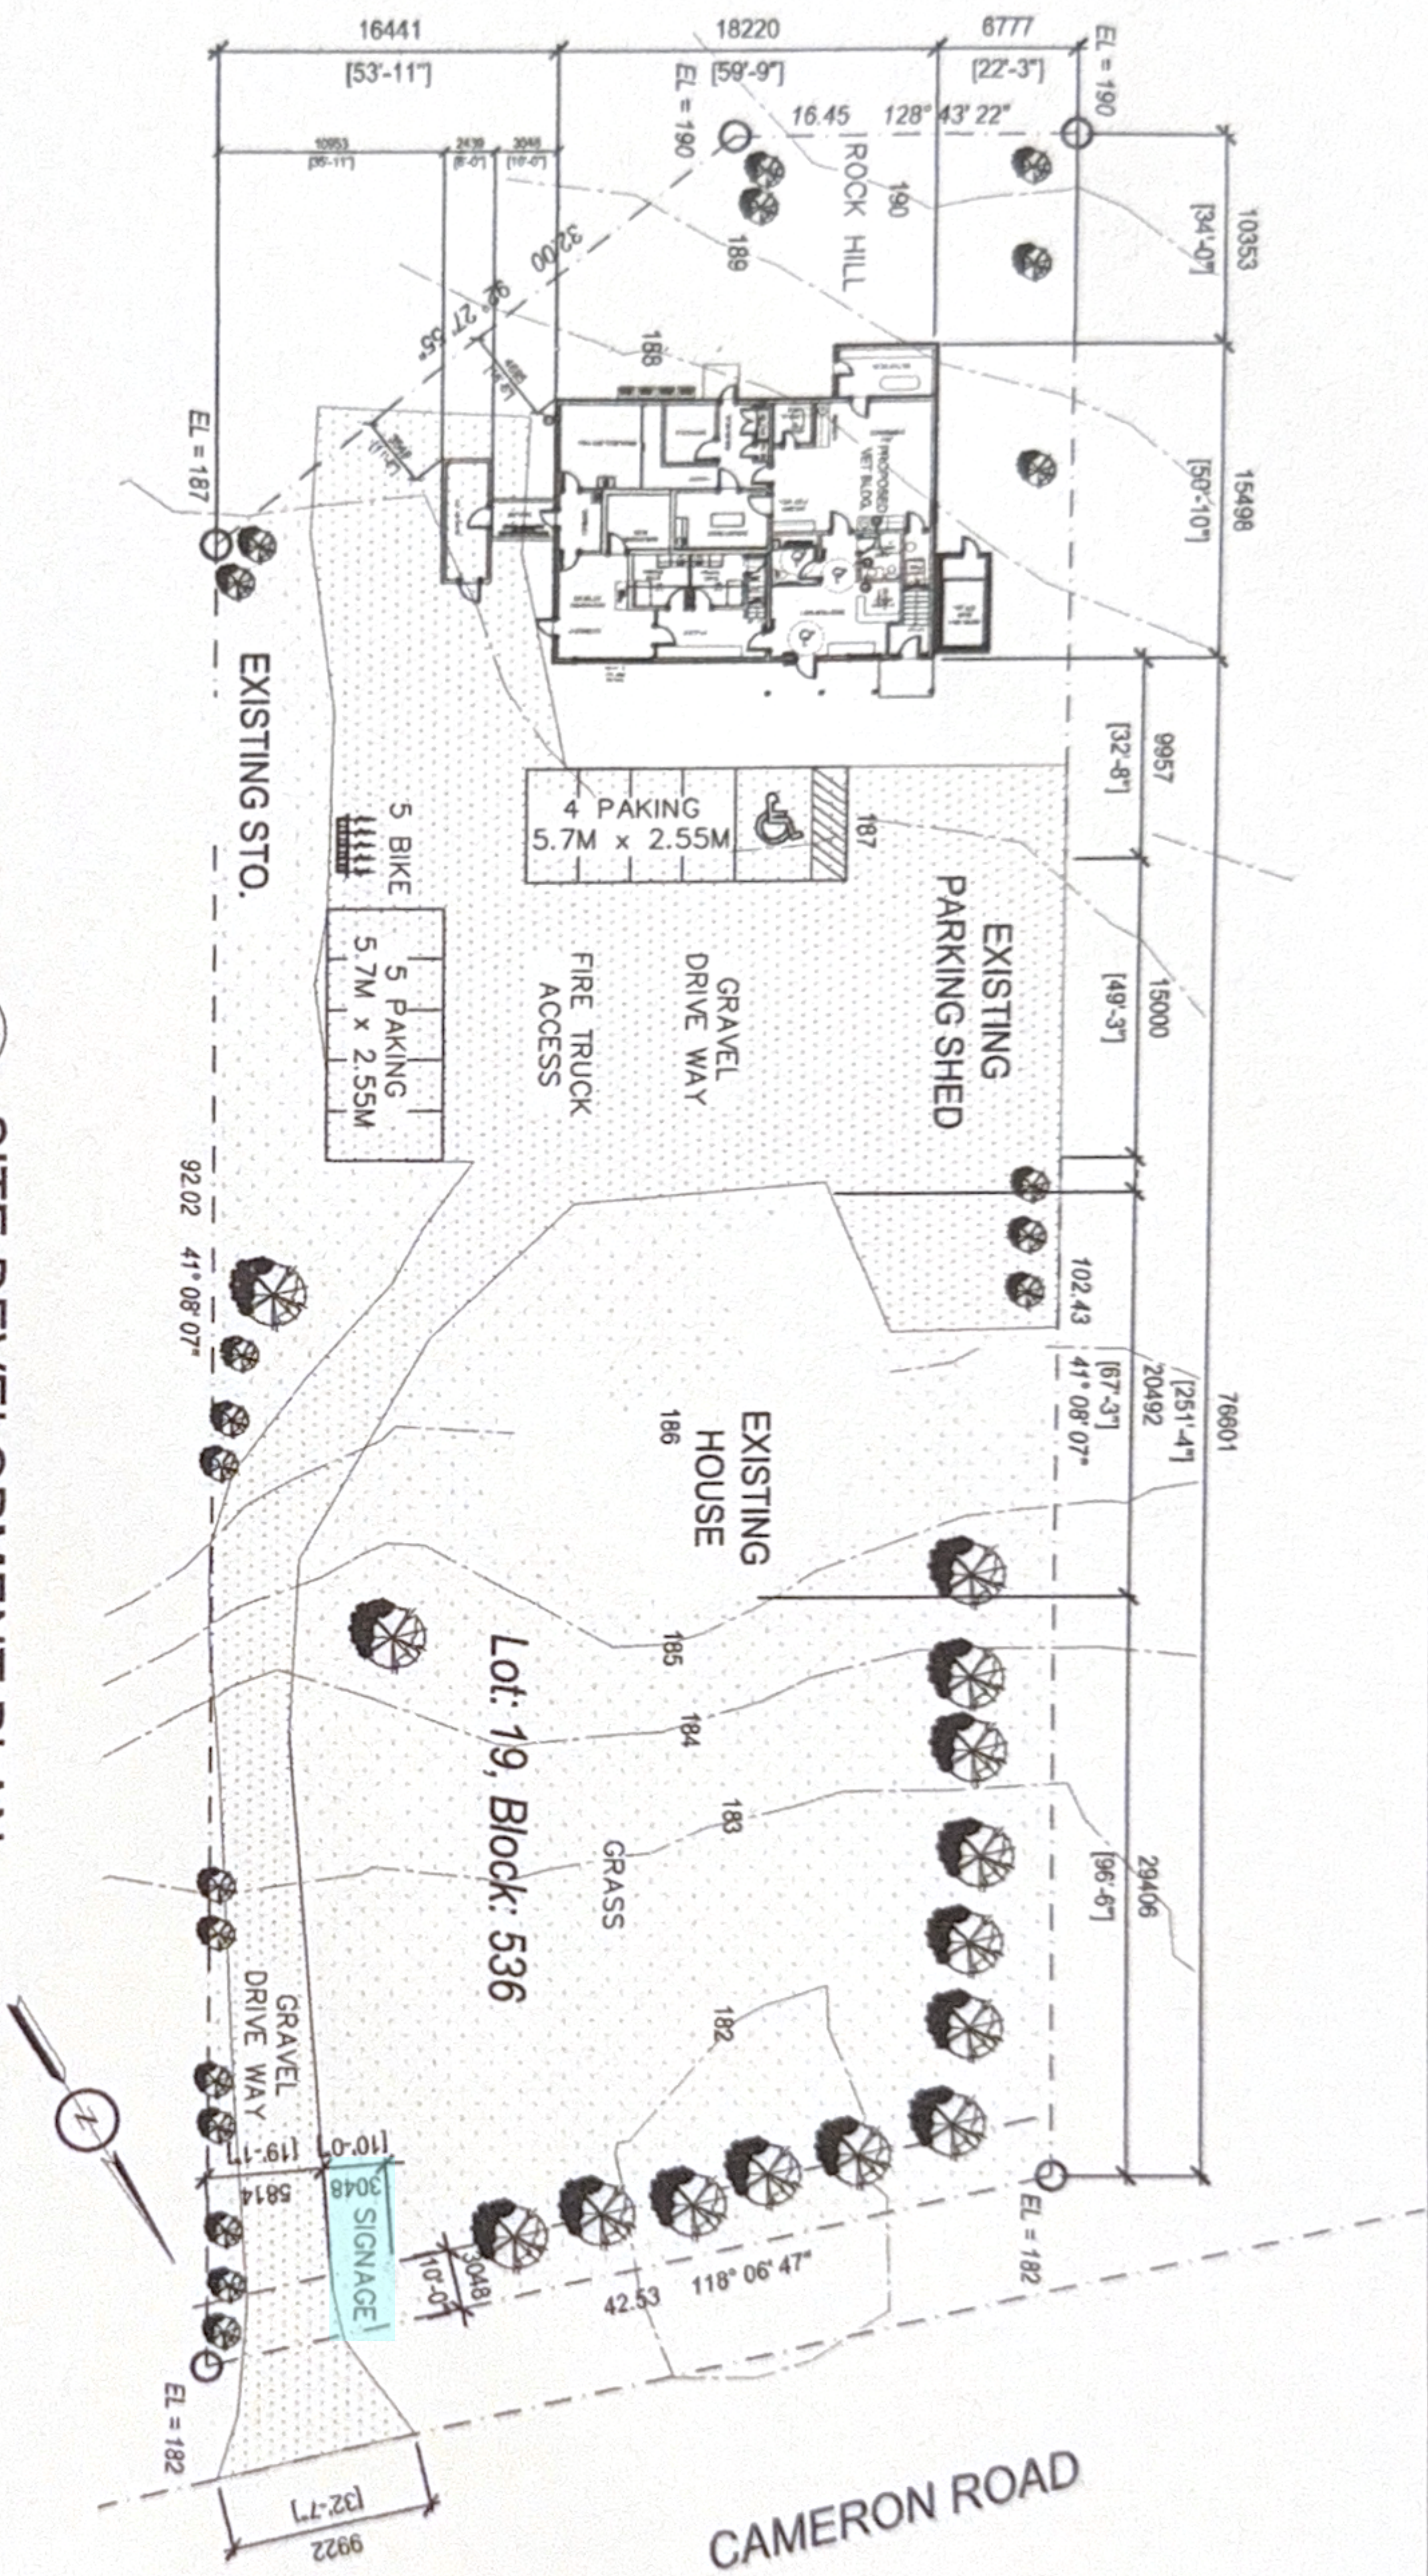

1 SITE DEVELOPMENT PLAN  
SCALE: 1:200 MTS

LEGAL DESCRIPTION: LOT 19, BLOCK 536, PLAN 2094  
SURVEY PLAN: 72792\_CLSR\_NT  
ROLL NUMBER: 0536001900  
AREA: 4191.6997 S.M.  
ZONE:  
CIVIC ADDRESS: 26 CAMERON ROAD, KAM LAKE, INDUSTRIAL PARK, YELLOWKNIFE, NT

City of Yellowknife  
Development Permit # PLDEV-2026-0200  
Verified July 24, 2026 (page 1 of 1)  
Development Officer Moriah Harris

|   |  |
|---|--|
| <div>NADJI<br/>ARCHITECTS</div> <div>Nadji Architects Ltd.<br/>3601 Franklin Ave.<br/>Yellowknife, NT<br/>X1A 2B5<br/>www.nadji-architects.ca<br/>e: kayhan@nadji-architects.ca<br/>p: 867 766 3333<br/>f: 867 766 3223</div>   |  |
| ISSUED FOR FINAL REVIEW   |  |
| <div><div><div><div><div><div></div><div></div><div></div><div></div><div></div><div></div><div></div><div></div><div></div><div></div><div></div><div></div><div></div><div></div><div></div><div></div><div></div><div></div><div></div><div></div><div></div><div></div><div></div><div></div><div></div><div></div><div></div><div></div><div></div><div></div><div></div><div></div><div></div><div></div><div></div><div></div><div></div><div></div><div></div><div></div><div></div><div></div><div></div><div></div><div></div><div></div><div></div><div></div><div></div><div></div><div></div><div></div><div></div><div></div><div></div><div></div><div></div><div></div><div></div><div></div><div></div><div></div><div></div><div></div><div></div><div></div><div></div><div></div><div></div><div></div><div></div><div></div><div></div><div></div><div></div><div></div><div></div><div></div><div></div><div></div><div></div><div></div><div></div><div></div><div></div><div></div><div></div><div></div><div></dv><div></div><div></div><div></div><div></div><div></div><div></div><div></div><div></div><div></div><div></div><div></div><div></div><div></div><div></div></div></div></div></div></div> |  |