


ALL DIMENSIONS IN METRES (m)




FLOOR PLAN

ALL DIMENSIONS IN METRES (m)

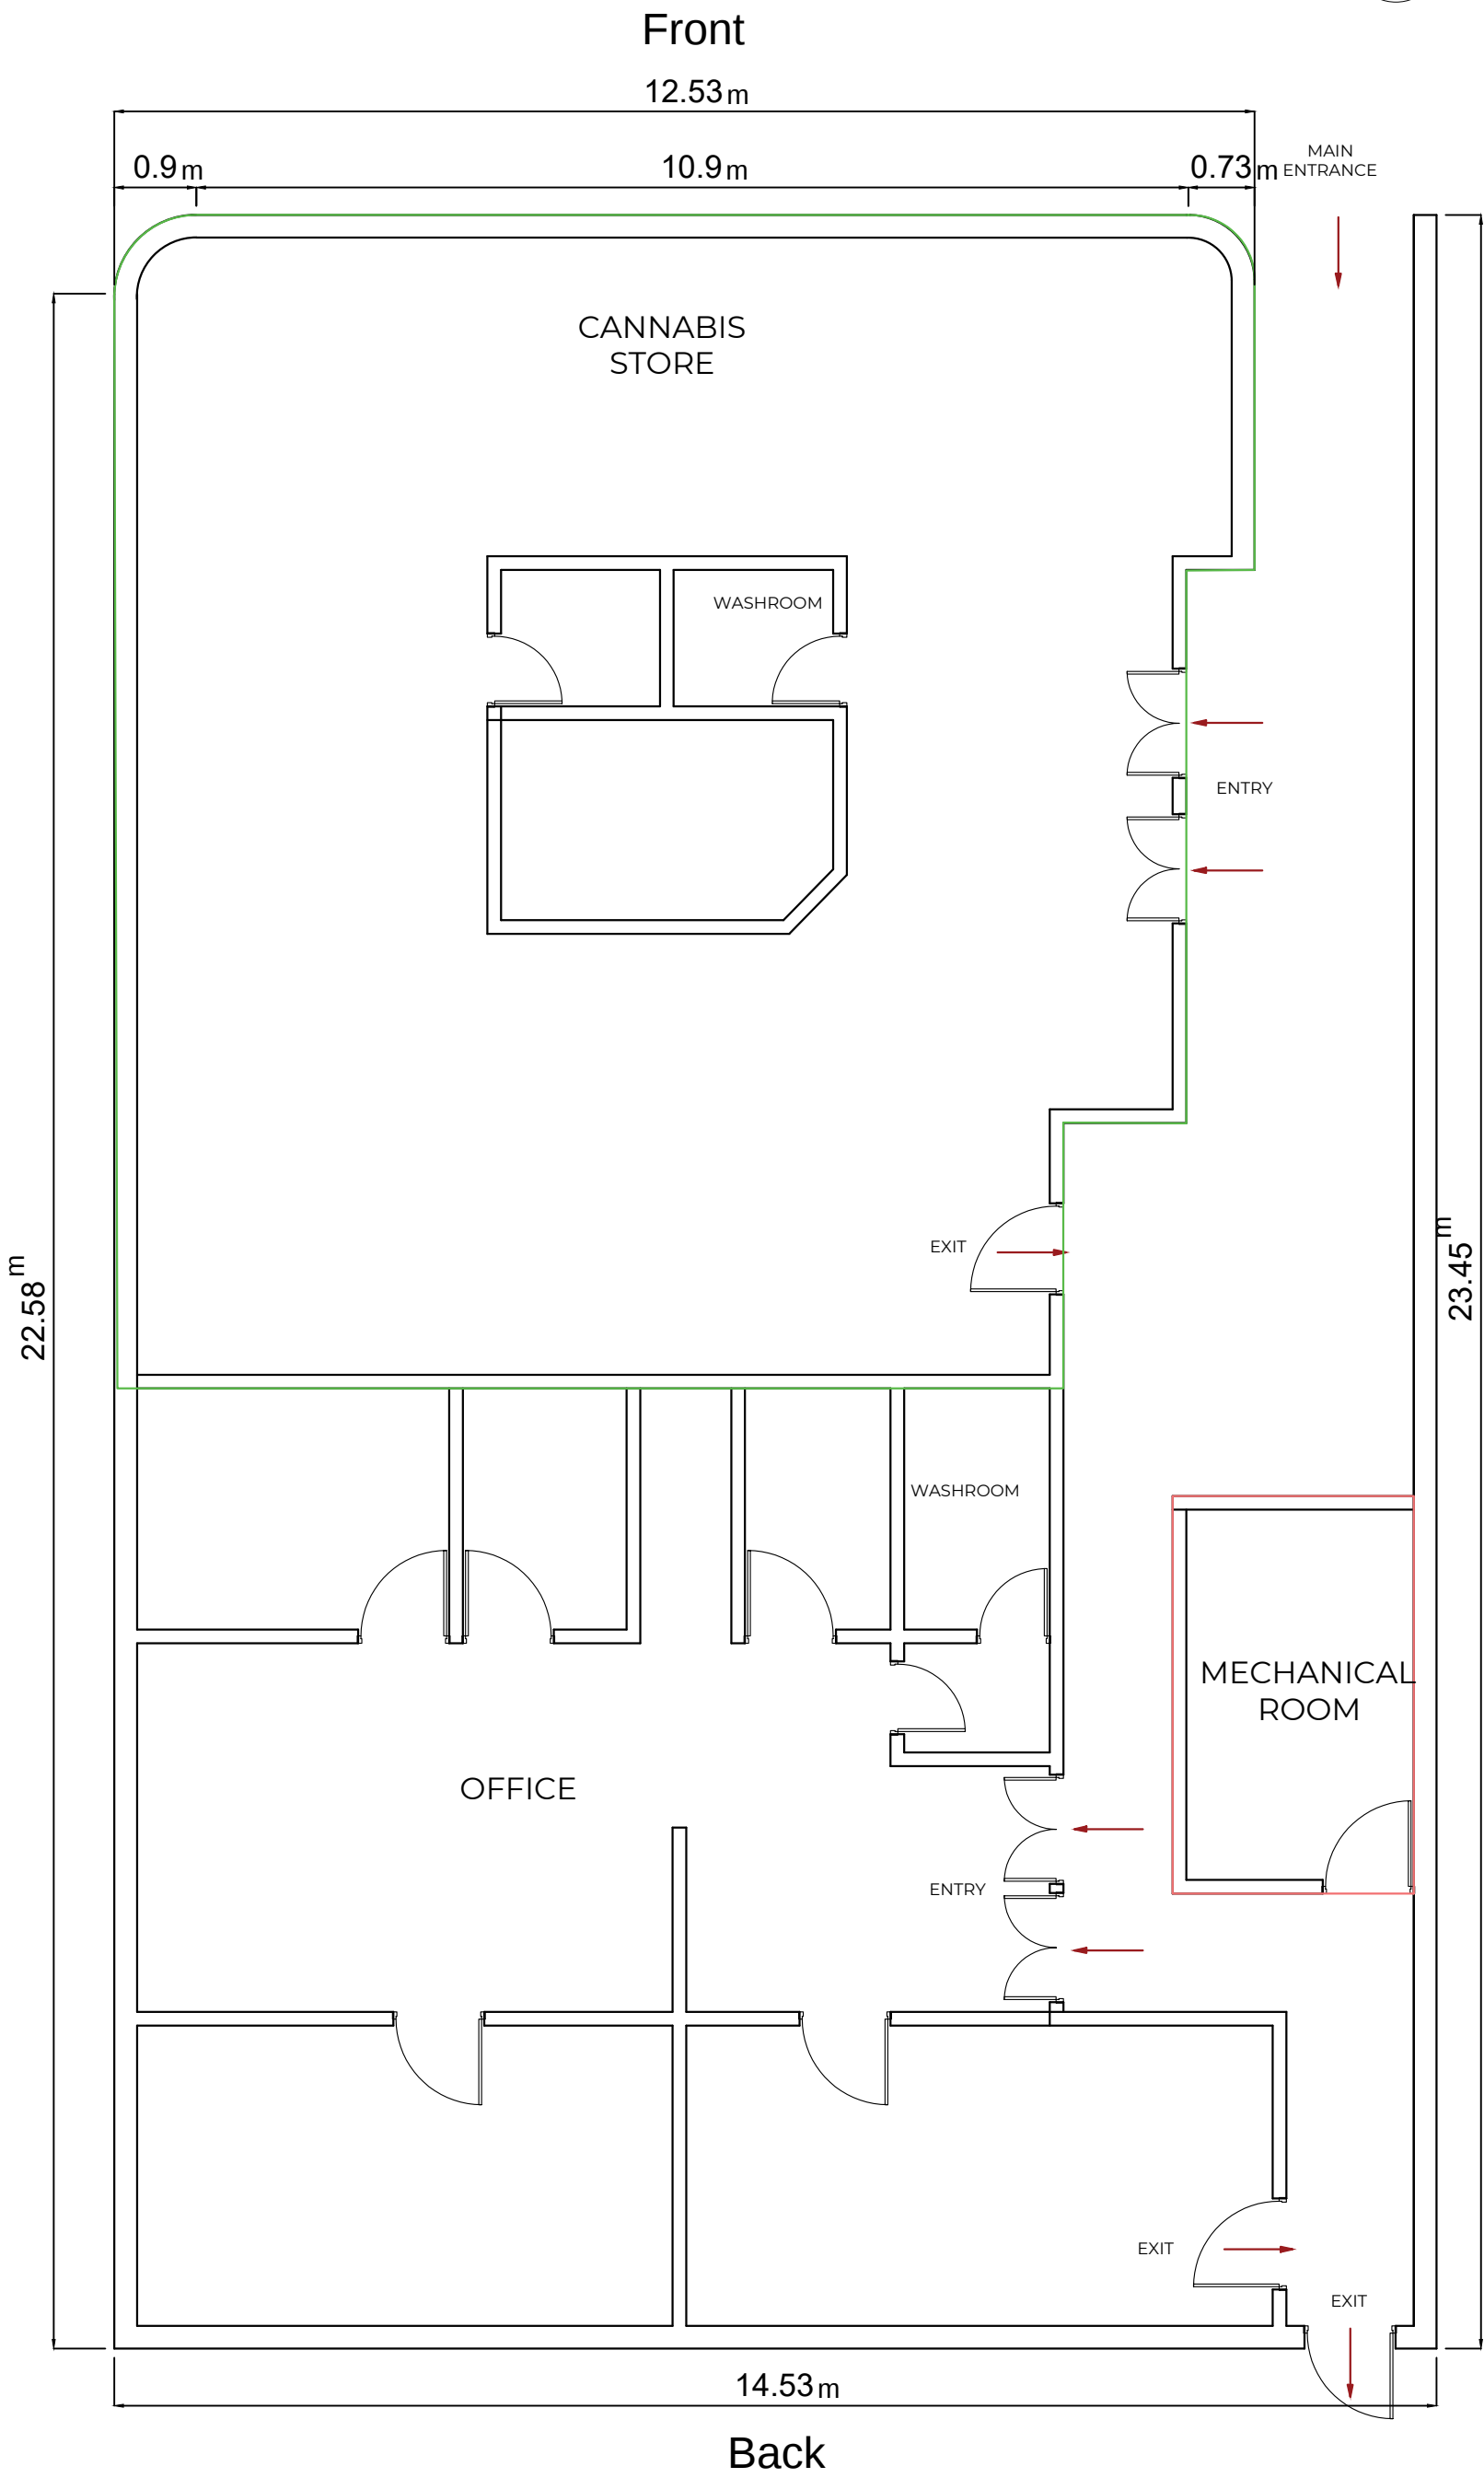

Front

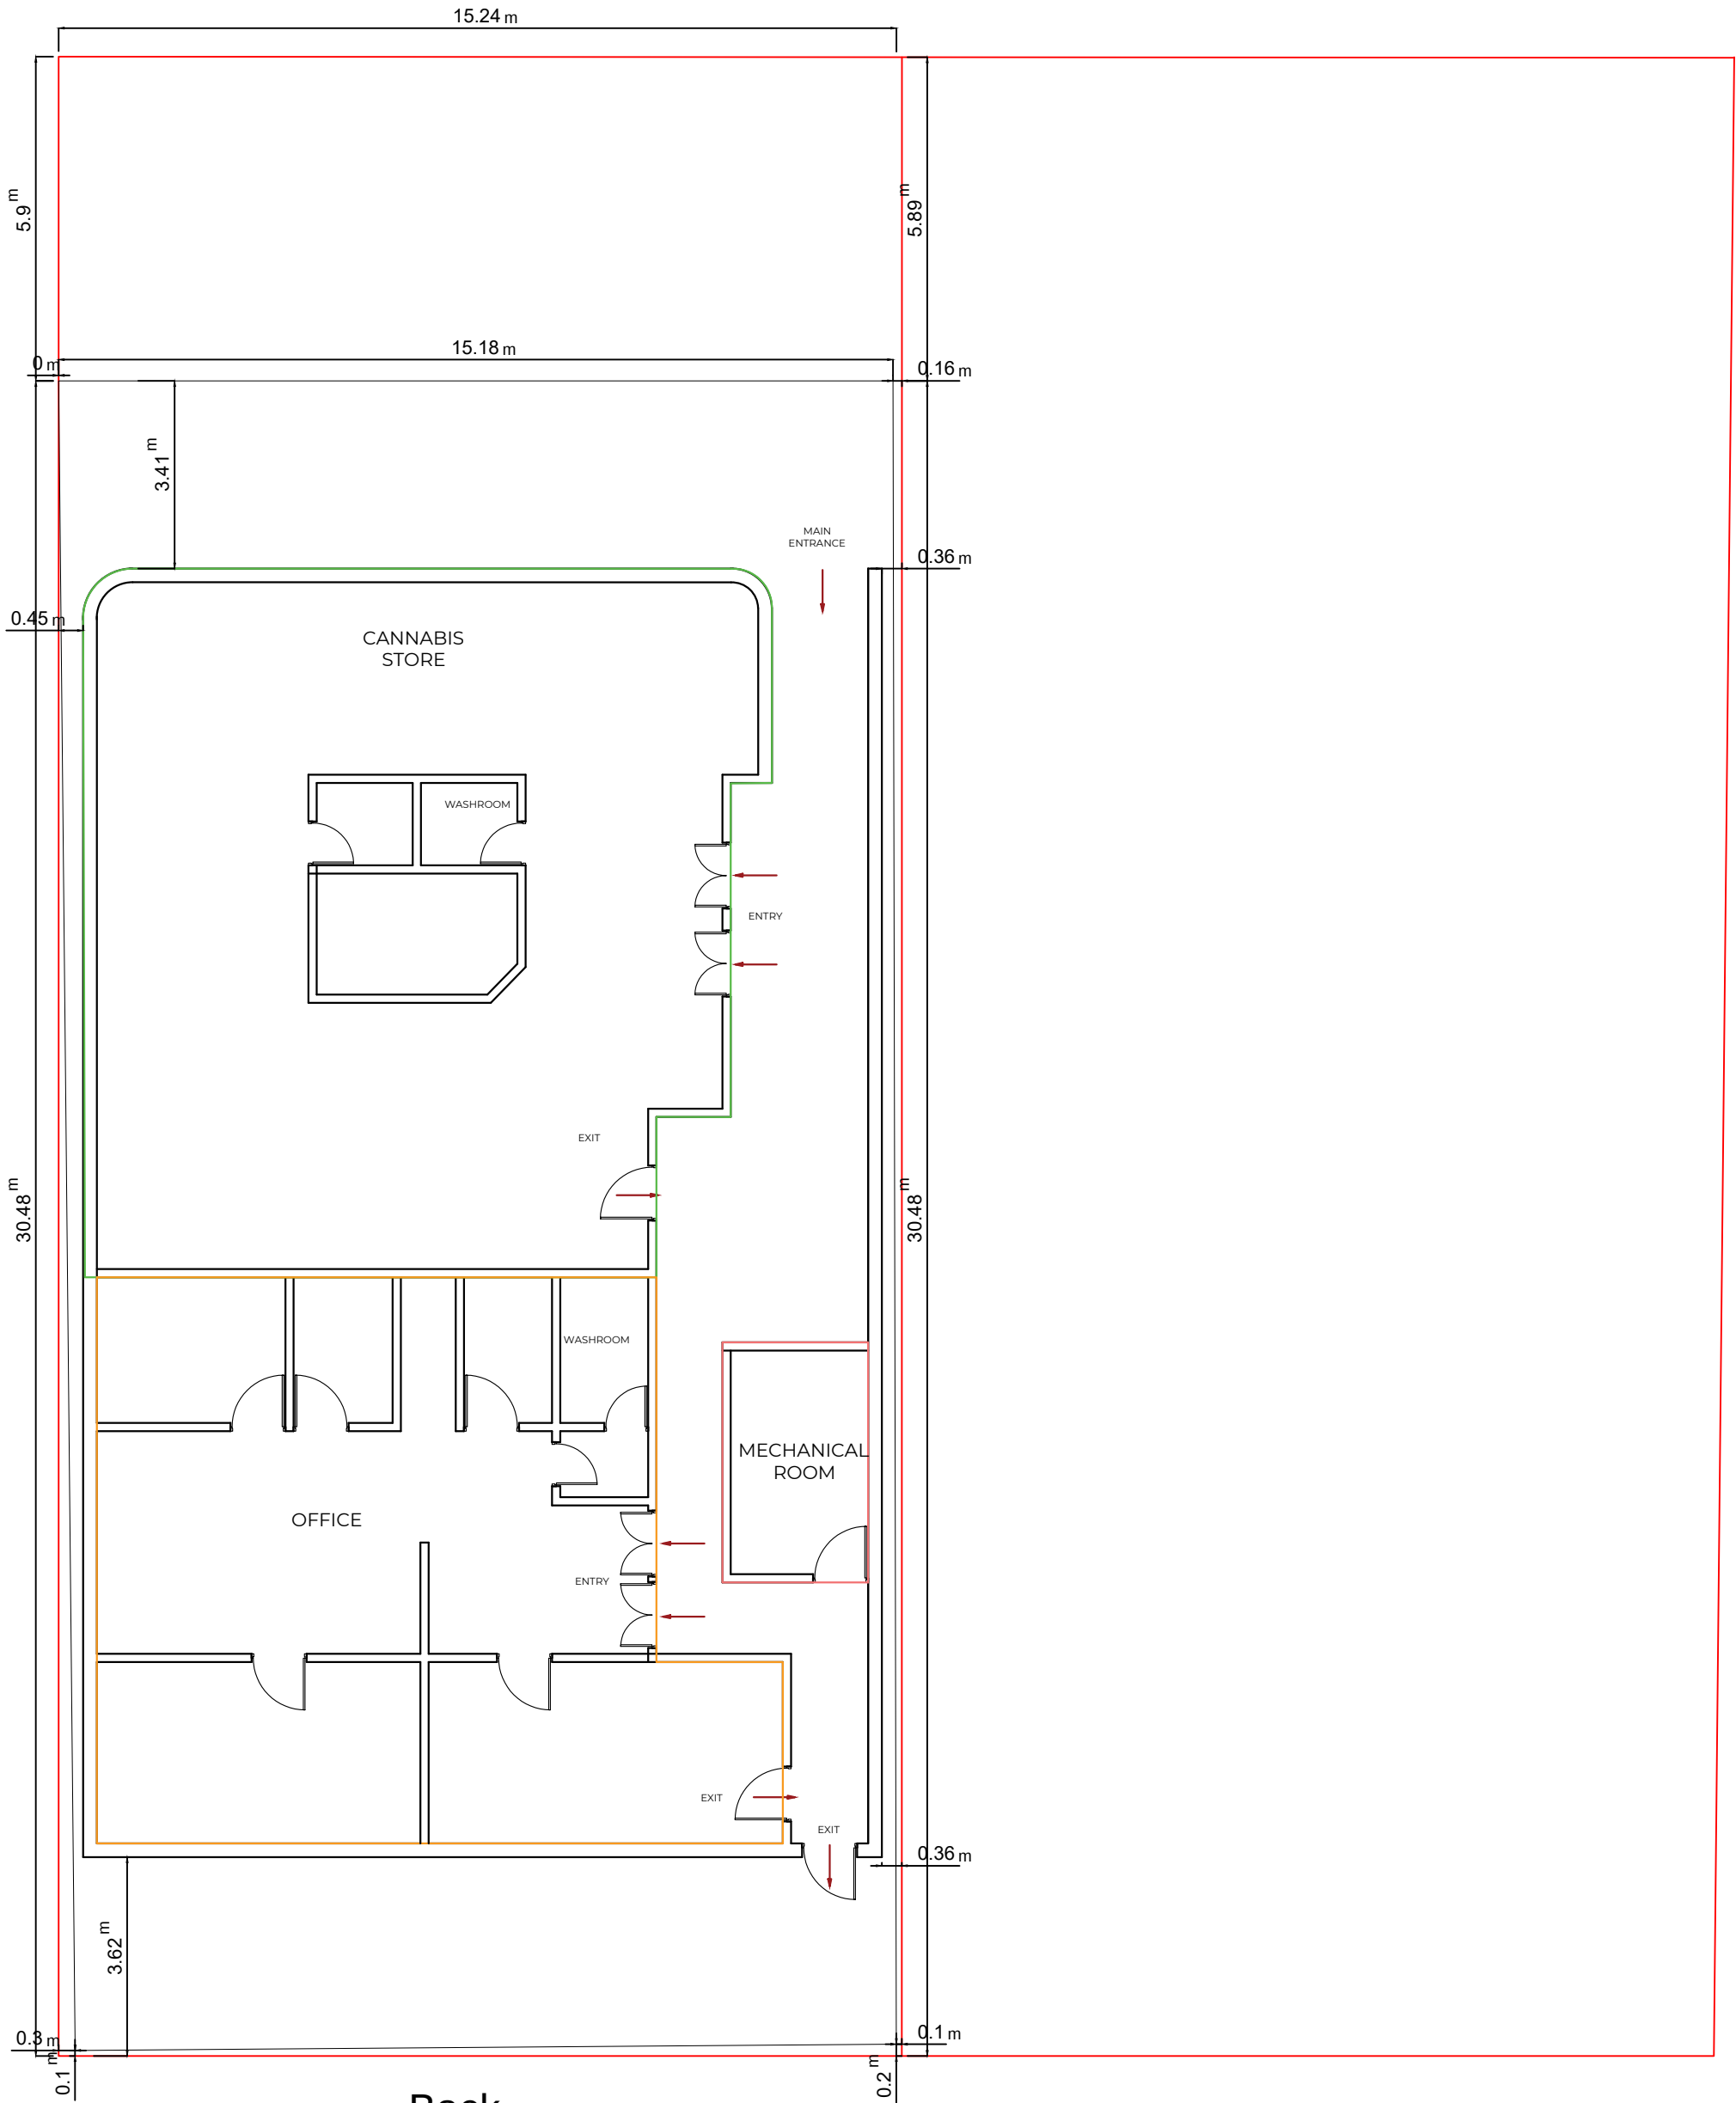


Back

SETBACK DRAWING

ALL DIMENSIONS IN METRES (m)



Front

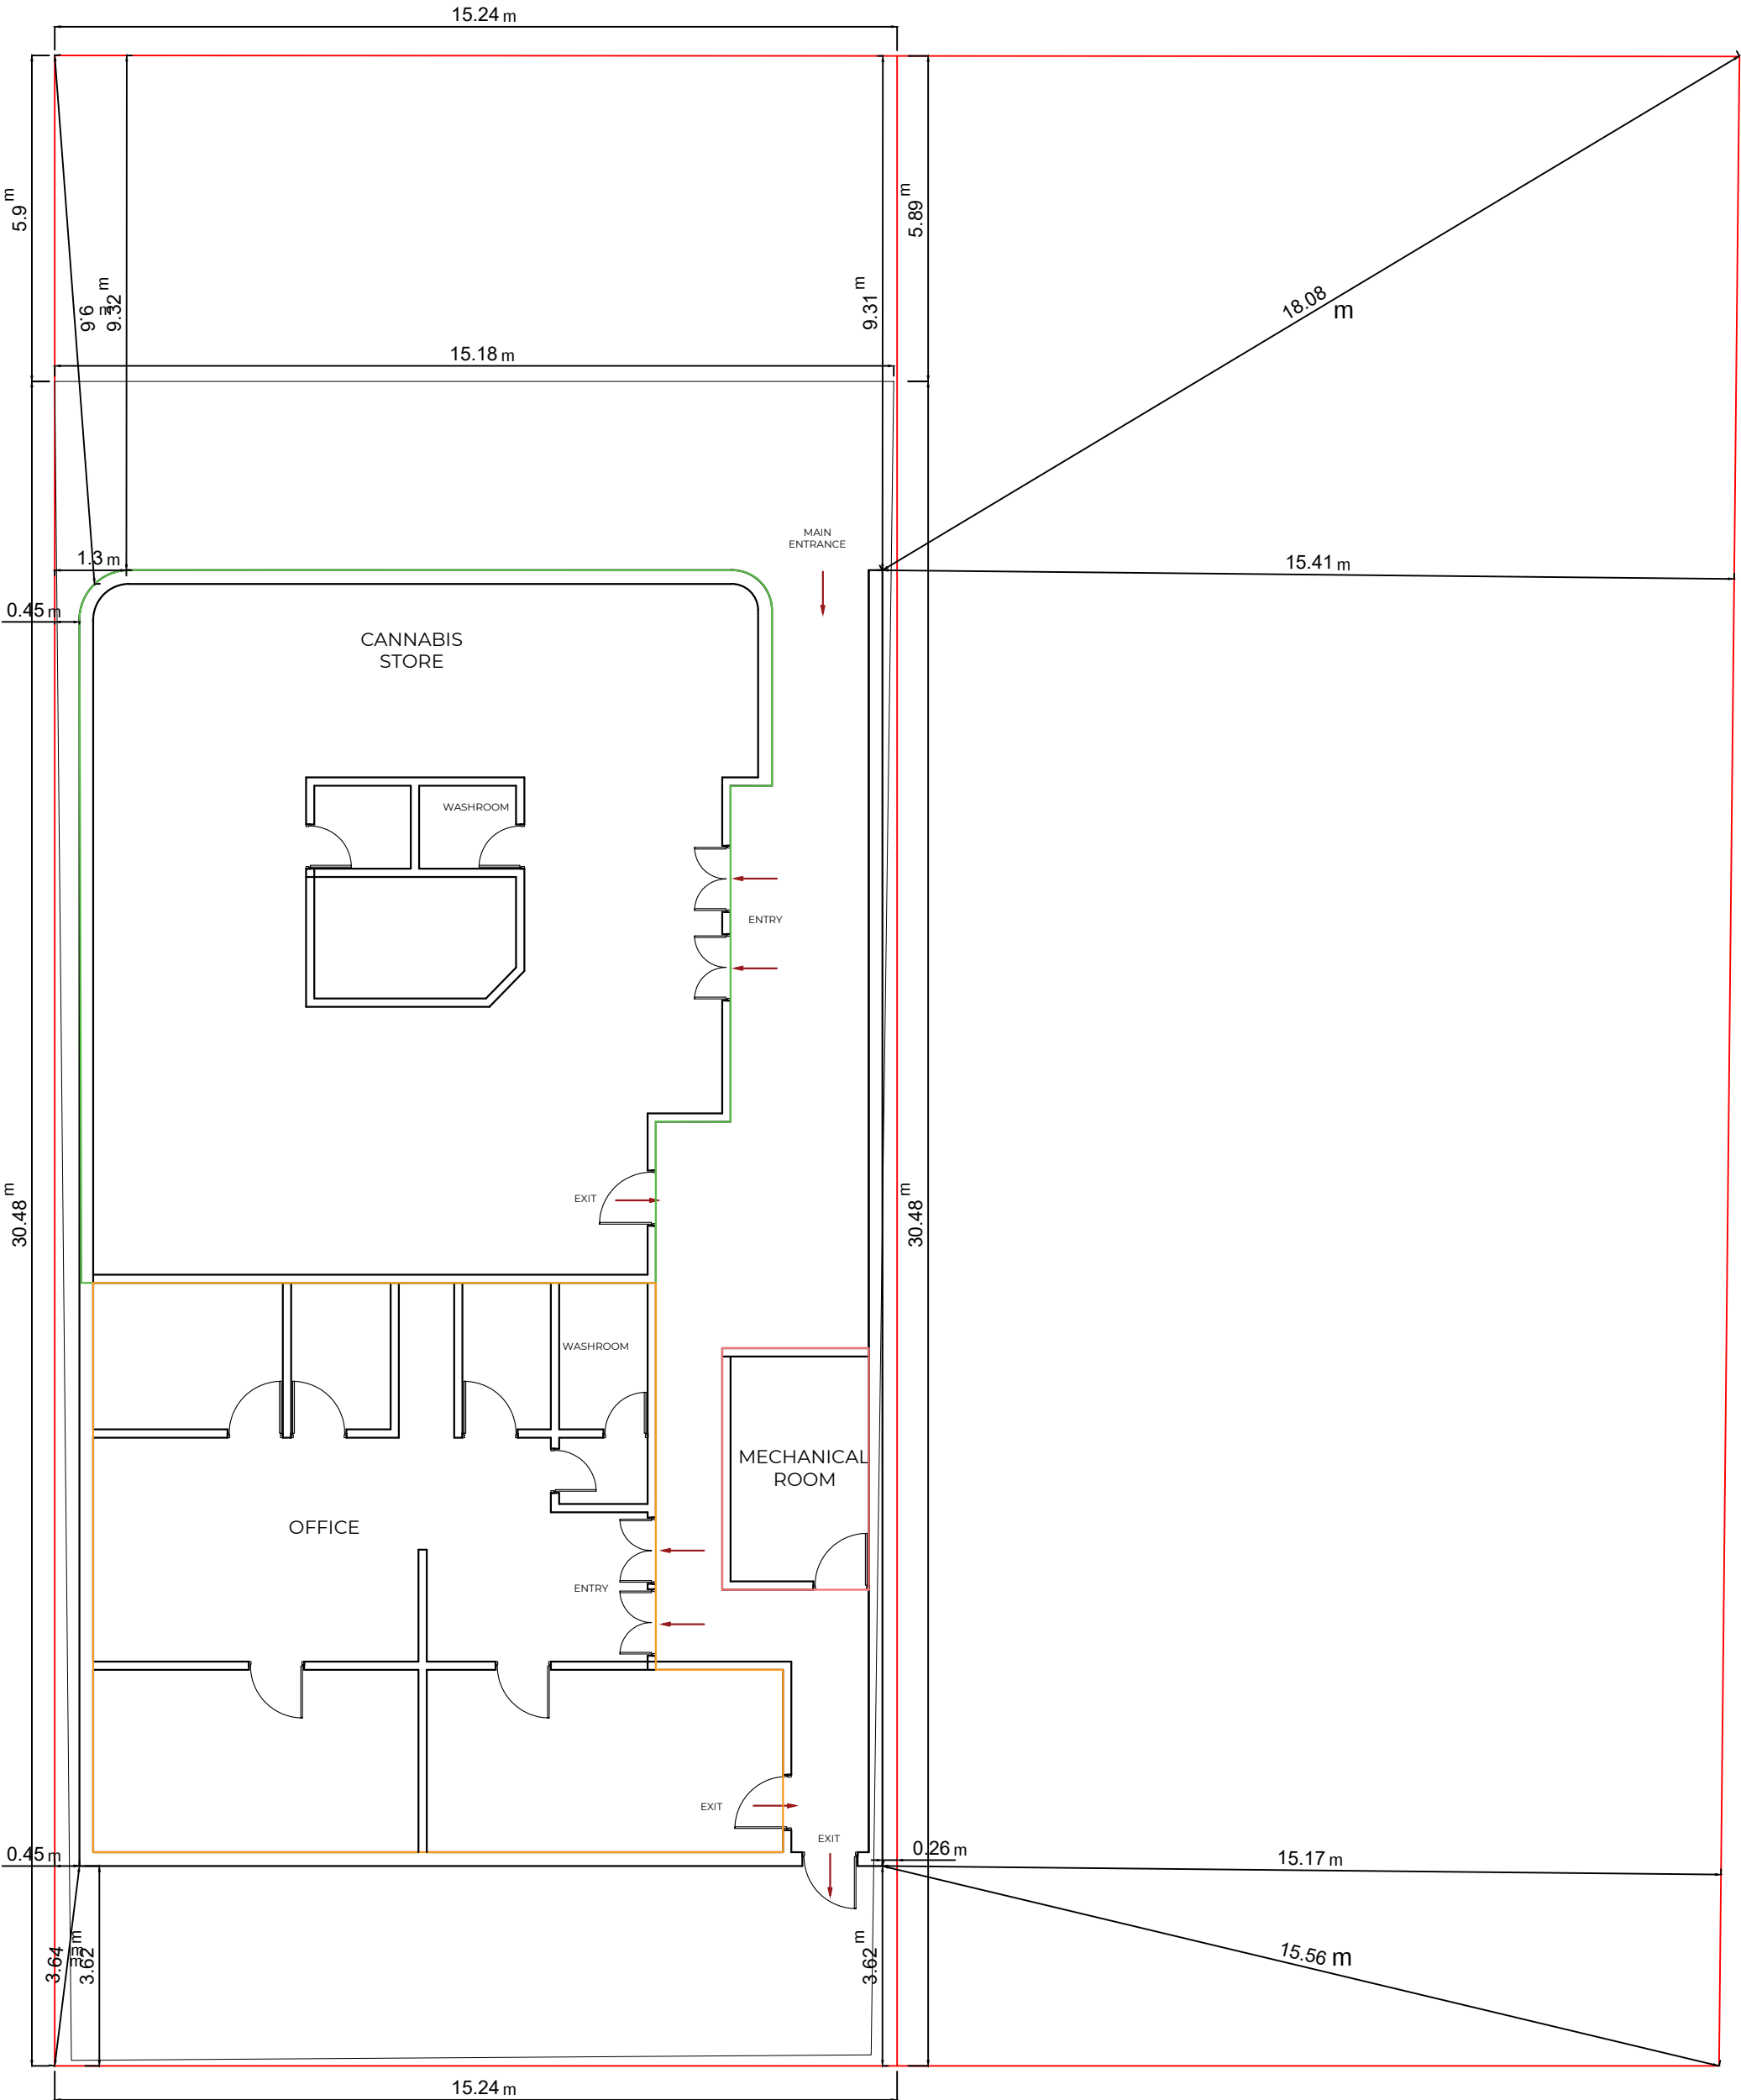

SETOUT DRAWING

Back